




Boles Smyth Associates Inc.
Imagination • Engineering • Excellence
KING OF PRUSSIA DISTRICT - RENAISSANCE PARK
ROADWAY PLAN




DISTRICT	COUNTY	ROUTE	SECTION	SHEET
6-0	MONTGOMERY	0000	RENN	1 OF 14
UPPER MERION TOWNSHIP				
REVISION NUMBER	REVISIONS			BY

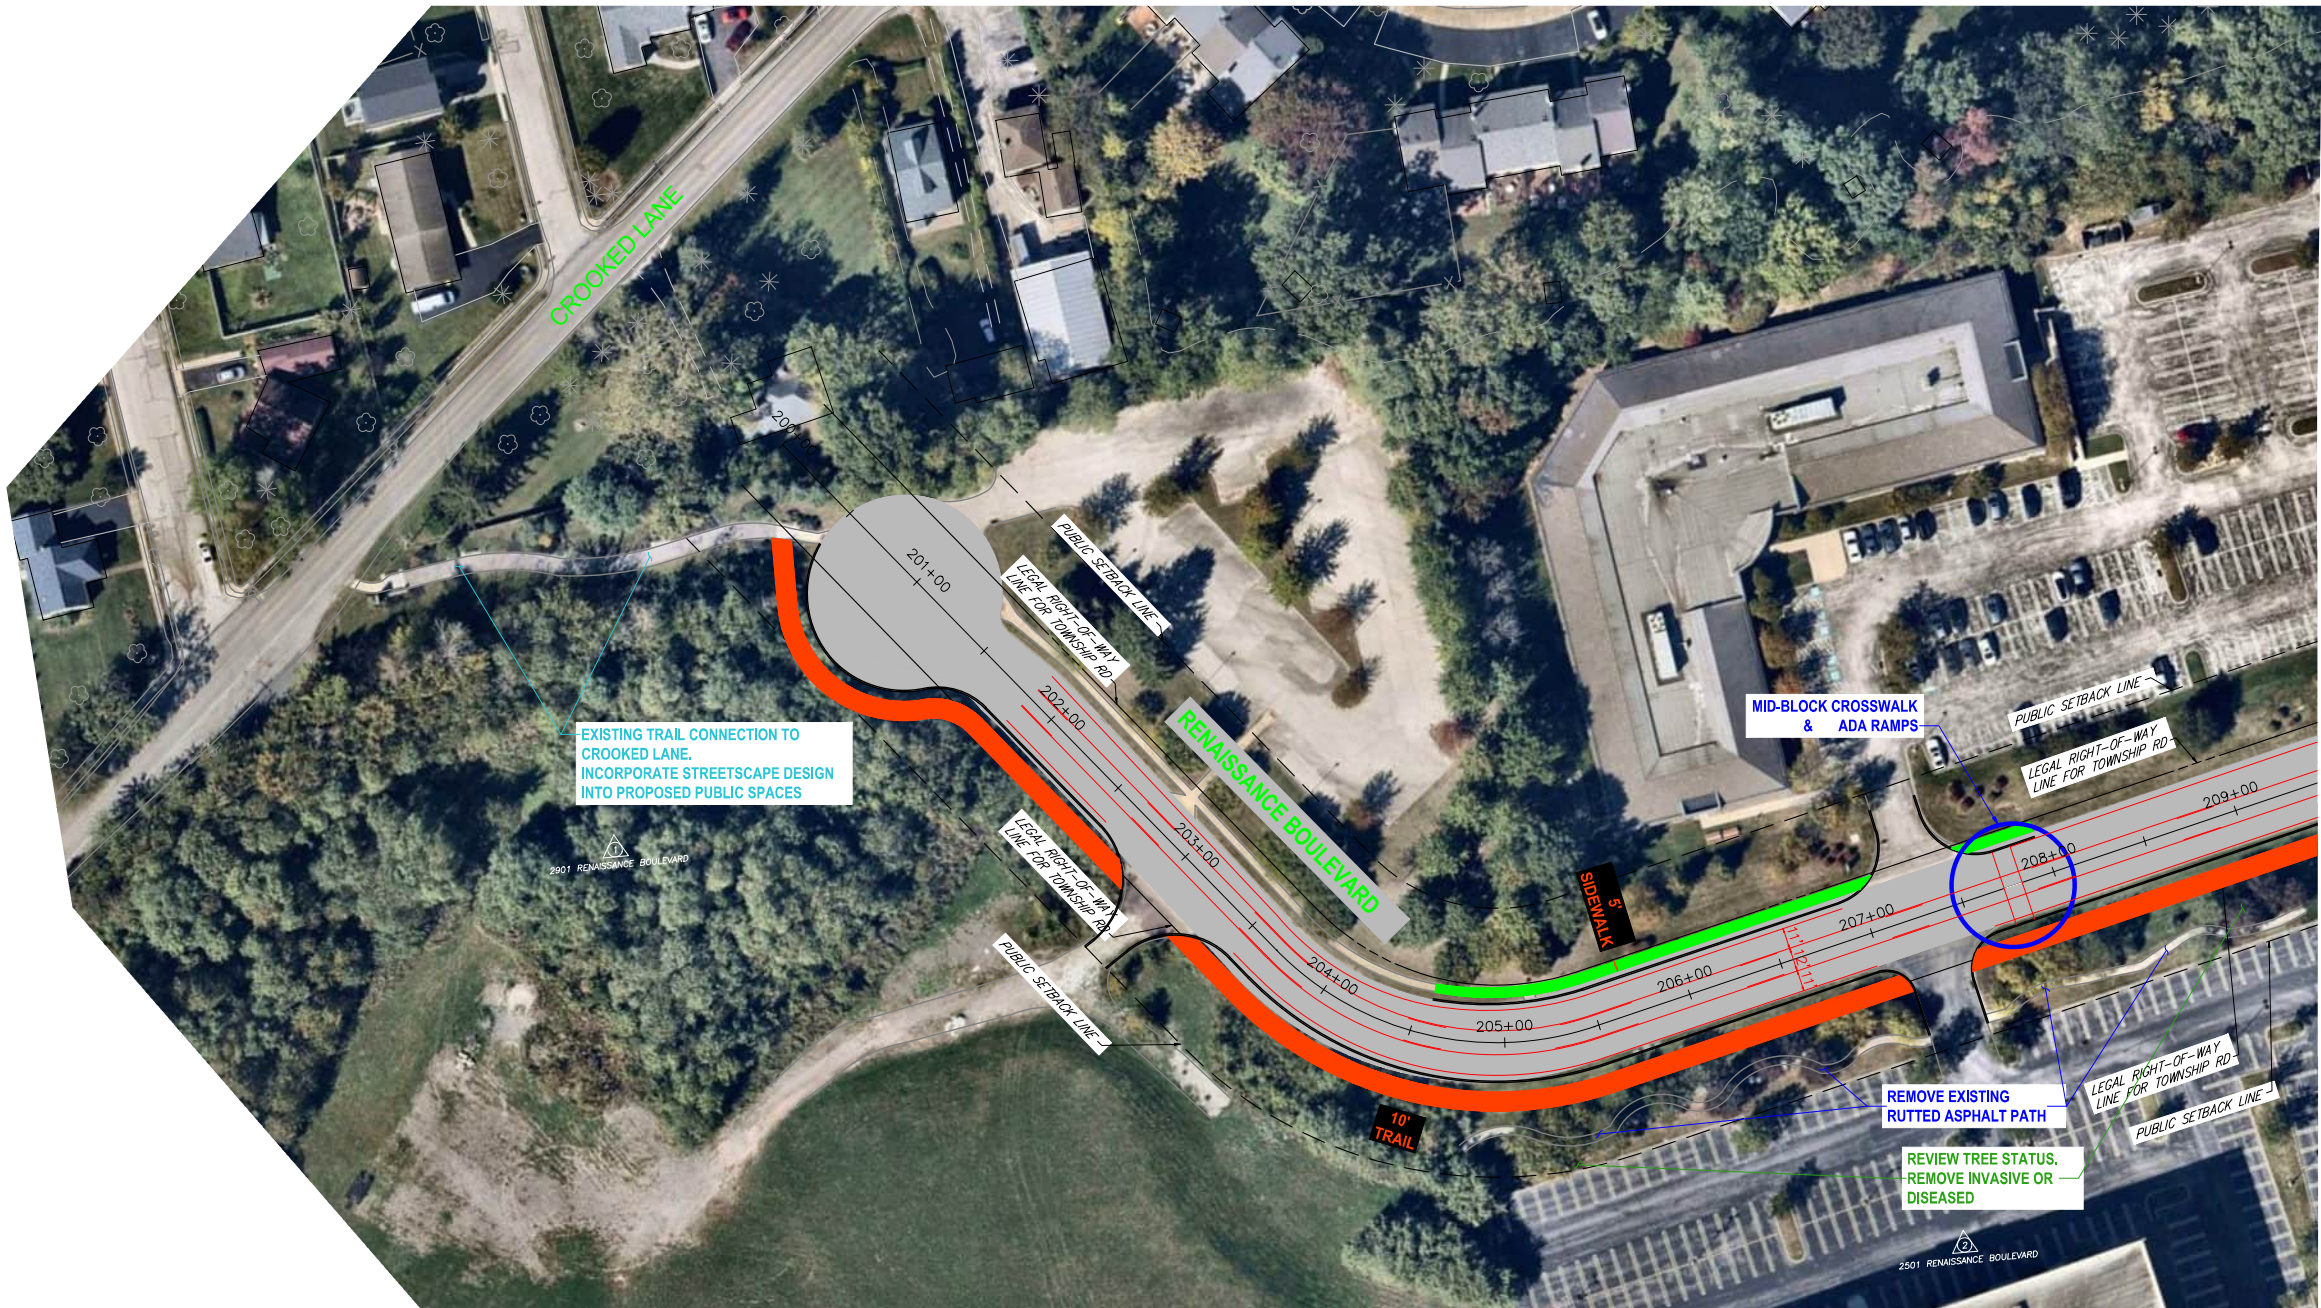

LEGEND:

- PROPOSED TRAIL
- PROPOSED SIDEWALK
- PROPOSED TRAFFIC SIGNALS
- POTENTIAL PUBLIC SPACES
- △ PROPERTY OWNERS
- LEGAL RIGHT-OF-WAY LINE
- PUBLIC SETBACK LINE

NEARMAP IMAGE TAKEN ON: 10/9/2025

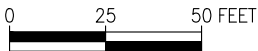





Boles Smyth Associates Inc.
Imagination • Engineering • Excellence
KING OF PRUSSIA DISTRICT - RENAISSANCE PARK
ROADWAY PLAN

LEGEND:

- PROPOSED TRAIL
- PROPOSED SIDEWALK
- PROPOSED TRAFFIC SIGNALS
- POTENTIAL PUBLIC SPACES
- PROPERTY OWNERS
- LEGAL RIGHT-OF-WAY LINE
- PUBLIC SETBACK LINE

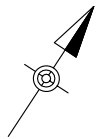

DISTRICT	COUNTY	ROUTE	SECTION	SHEET	
6-0	MONTGOMERY	0000	RENN	2 OF 14	
UPPER MERION TOWNSHIP					
REVISION NUMBER	REVISIONS			BY	DATE

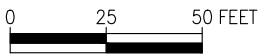

NEARMAP IMAGE TAKEN ON: 10/9/2025


SEE SHEET 1 OF 14

SEE SHEET 3 OF 14



Boles Smyth Associates Inc.
Imagination • Engineering • Excellence
KING OF PRUSSIA DISTRICT - RENAISSANCE PARK
ROADWAY PLAN


DISTRICT	COUNTY	ROUTE	SECTION	SHEET	
6-0	MONTGOMERY	0000	RENN	3 OF 14	
UPPER MERION TOWNSHIP					
REVISION NUMBER	REVISIONS			BY	DATE

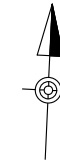

SEE SHEET 7 OF 14

NEARMAP IMAGE TAKEN ON: 10/9/2025

SEE SHEET 2 OF 14

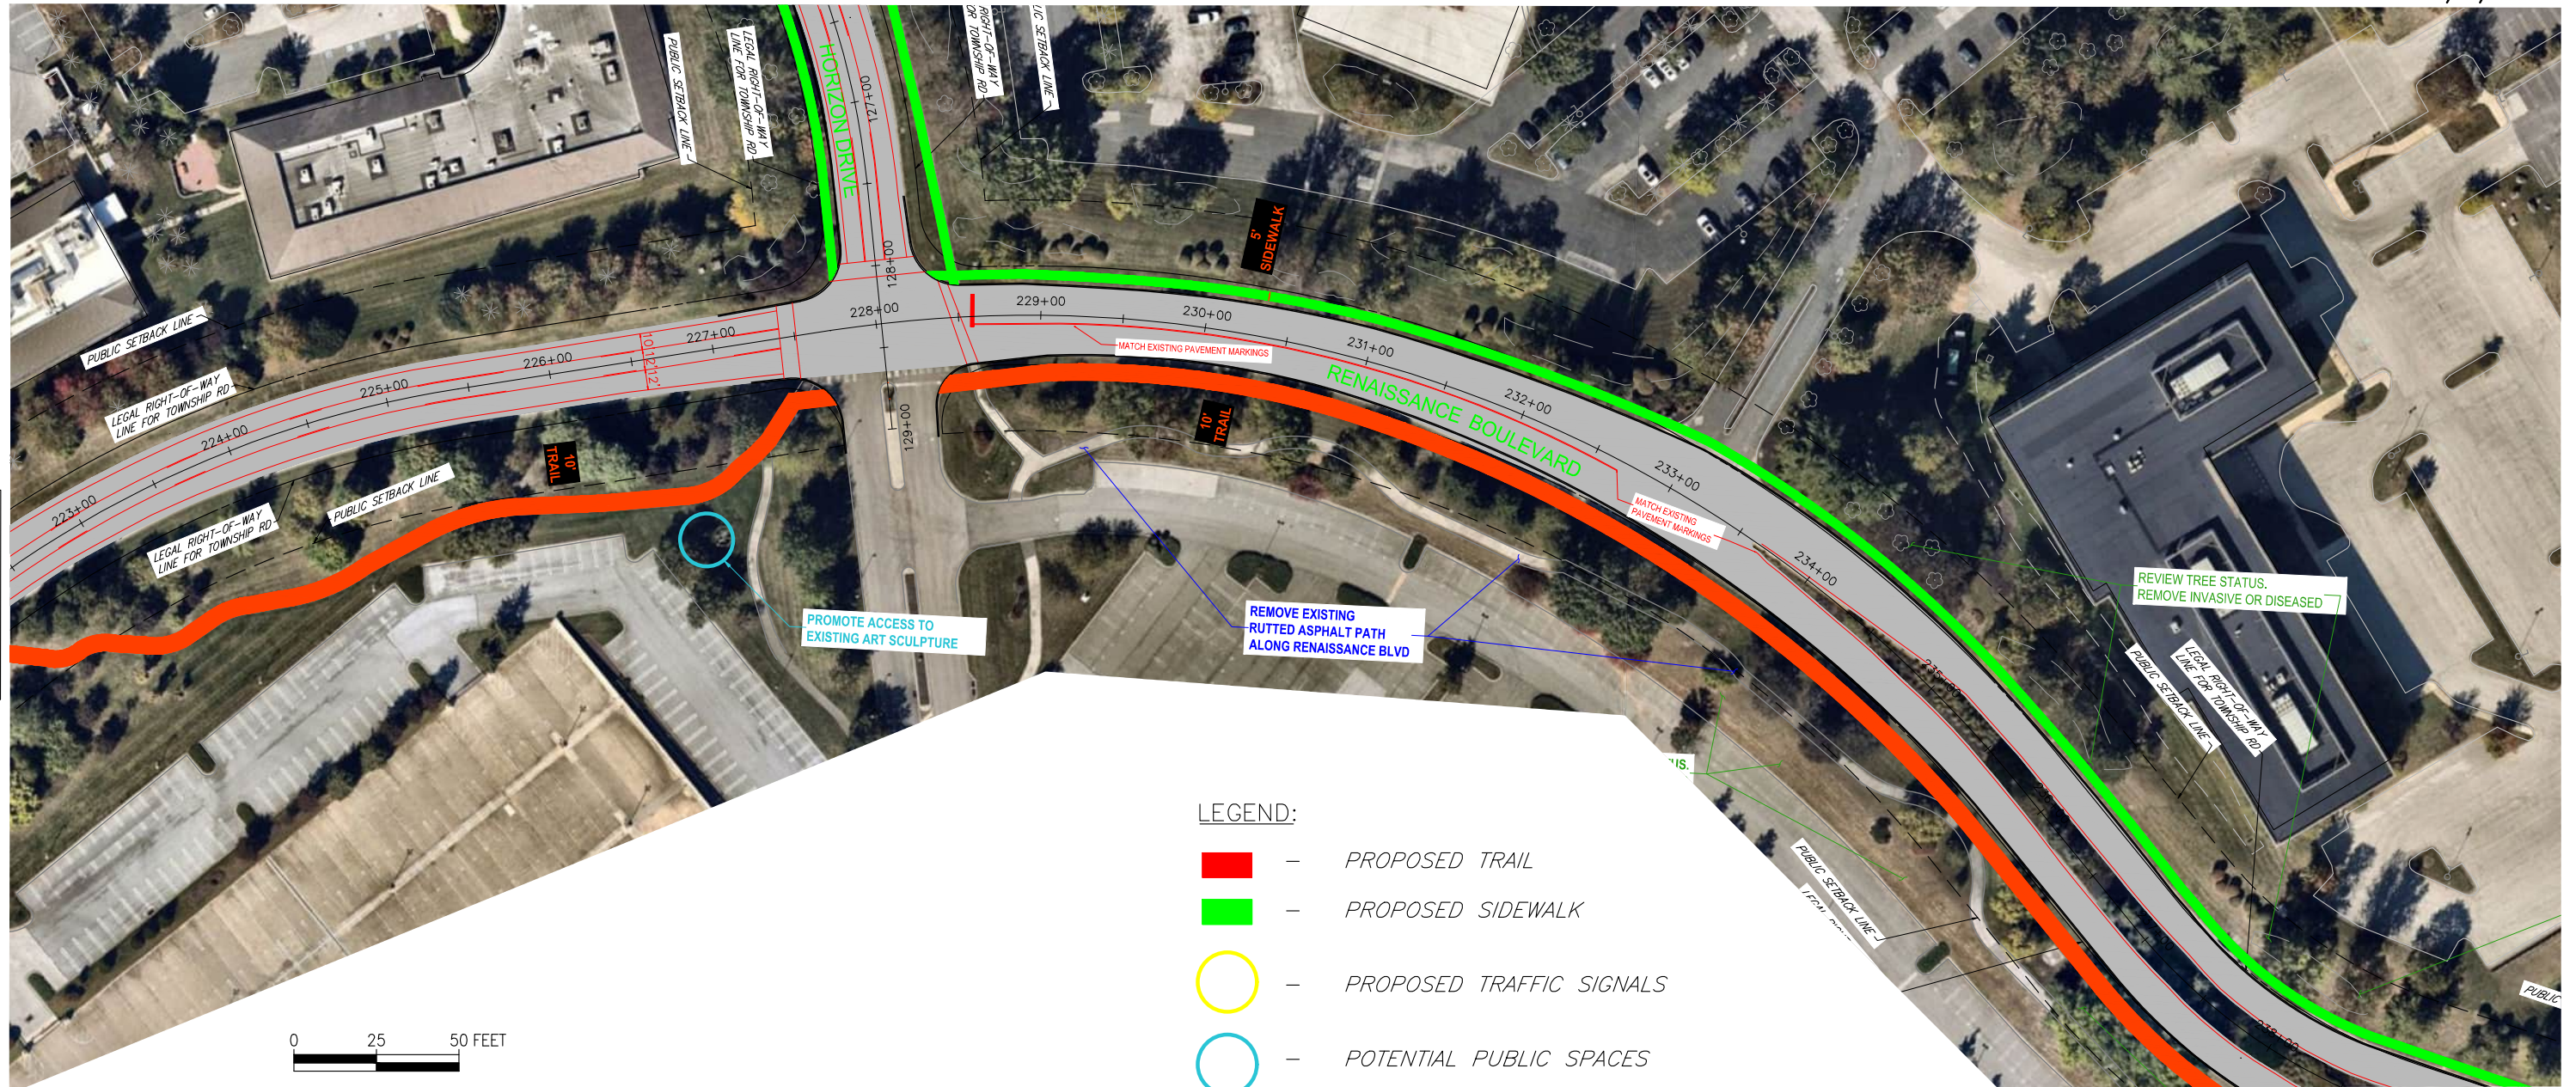

0 25 50 FEET

LEGEND:

- PROPOSED TRAIL
- PROPOSED SIDEWALK
- PROPOSED TRAFFIC SIGNALS
- POTENTIAL PUBLIC SPACES
- △ 1 PROPERTY OWNERS
- LEGAL RIGHT-OF-WAY LINE
- PUBLIC SETBACK LINE

SEE SHEET 4 OF 14




Boles Smyth Associates Inc.

Imagination • Engineering • Excellence

*KING OF PRUSSIA DISTRICT - RENAISSANCE PARK
ROADWAY PLAN*


DISTRICT	COUNTY	ROUTE	SECTION	SHEET	
6-0	MONTGOMERY	0000	RENN	4 OF 14	
UPPER MERION TOWNSHIP					
REVISION NUMBER	REVISIONS			BY	DATE

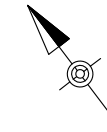

NEARMAP IMAGE TAKEN ON: 10/9/2025

SEE SHEET 3 OF 14


File: KOP-RENNPARK-RDWY-AERIAL.dwg Layout: KOP-RENNPARK-4 Plotted: 3/25/26 at 4:48pm By: CliffordHornig

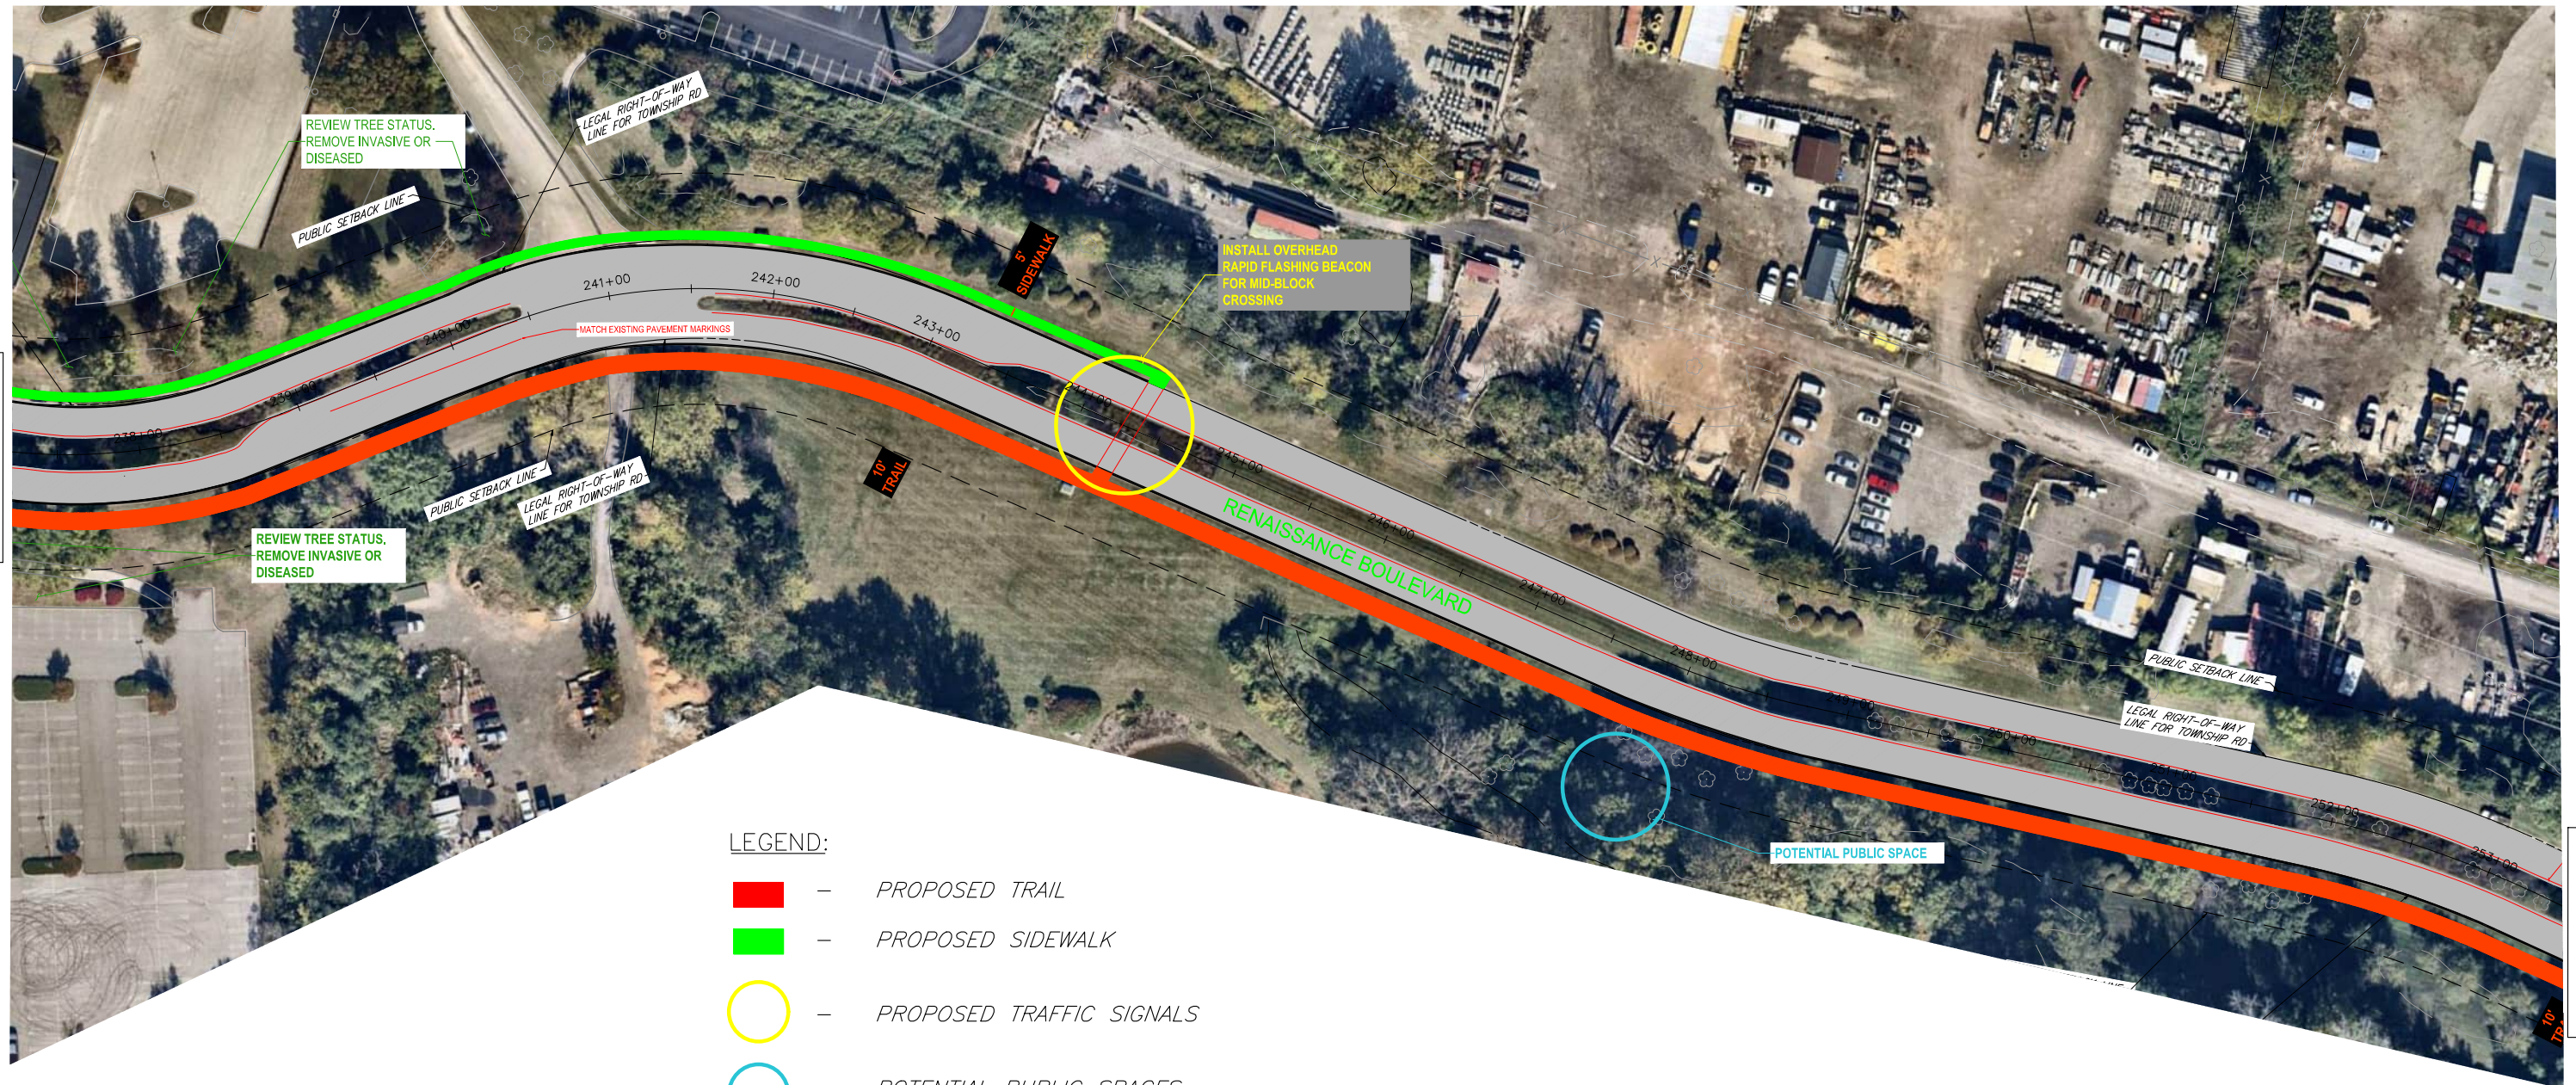

SEE SHEET 5 OF 14

LEGEND:

- PROPOSED TRAIL
- PROPOSED SIDEWALK
- PROPOSED TRAFFIC SIGNALS
- POTENTIAL PUBLIC SPACES
- 1 PROPERTY OWNERS
- LEGAL RIGHT-OF-WAY LINE
- PUBLIC SETBACK LINE

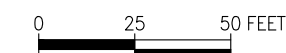

KING OF PRUSSIA DISTRICT RENAISSANCE ROADWAY PLAN




Boles Smyth Associates Inc.
Imagination • Engineering • Excellence
KING OF PRUSSIA DISTRICT - RENAISSANCE PARK
ROADWAY PLAN

DISTRICT	COUNTY	ROUTE	SECTION	SHEET	
6-0	MONTGOMERY	0000	RENN	5 OF 14	
UPPER MERION TOWNSHIP					
REVISION NUMBER	REVISIONS			BY	DATE

LEGEND:

- PROPOSED TRAIL
- PROPOSED SIDEWALK
- PROPOSED TRAFFIC SIGNALS
- POTENTIAL PUBLIC SPACES
- PROPERTY OWNERS
- LEGAL RIGHT-OF-WAY LINE
- PUBLIC SETBACK LINE

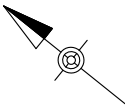

NEARMAP IMAGE TAKEN ON: 10/9/2025






Boles Smyth Associates Inc.
Imagination • Engineering • Excellence
KING OF PRUSSIA DISTRICT - RENAISSANCE PARK
ROADWAY PLAN

LEGEND:

- — PROPOSED TRAIL
- — PROPOSED SIDEWALK
- — PROPOSED TRAFFIC SIGNALS
- — POTENTIAL PUBLIC SPACES
- 1 — PROPERTY OWNERS
- — LEGAL RIGHT-OF-WAY LINE
- - - PUBLIC SETBACK LINE

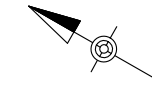

DISTRICT	COUNTY	ROUTE	SECTION	SHEET
6-0	MONTGOMERY	0000	RENN	6 OF 14
UPPER MERION TOWNSHIP				
REVISION NUMBER	REVISIONS			BY




NEARMAP IMAGE TAKEN ON: 10/9/2025




Boles Smyth Associates Inc.
Imagination • Engineering • Excellence
KING OF PRUSSIA DISTRICT - RENAISSANCE PARK
ROADWAY PLAN

DISTRICT	COUNTY	ROUTE	SECTION	SHEET	
6-0	MONTGOMERY	0000	RENN	7 OF 14	
UPPER MERION TOWNSHIP					
REVISION NUMBER	REVISIONS			BY	DATE

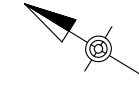


LEGEND:

- PROPOSED TRAIL
- PROPOSED SIDEWALK
- PROPOSED TRAFFIC SIGNALS
- POTENTIAL PUBLIC SPACES
- PROPERTY OWNERS
- LEGAL RIGHT-OF-WAY LINE
- PUBLIC SETBACK LINE

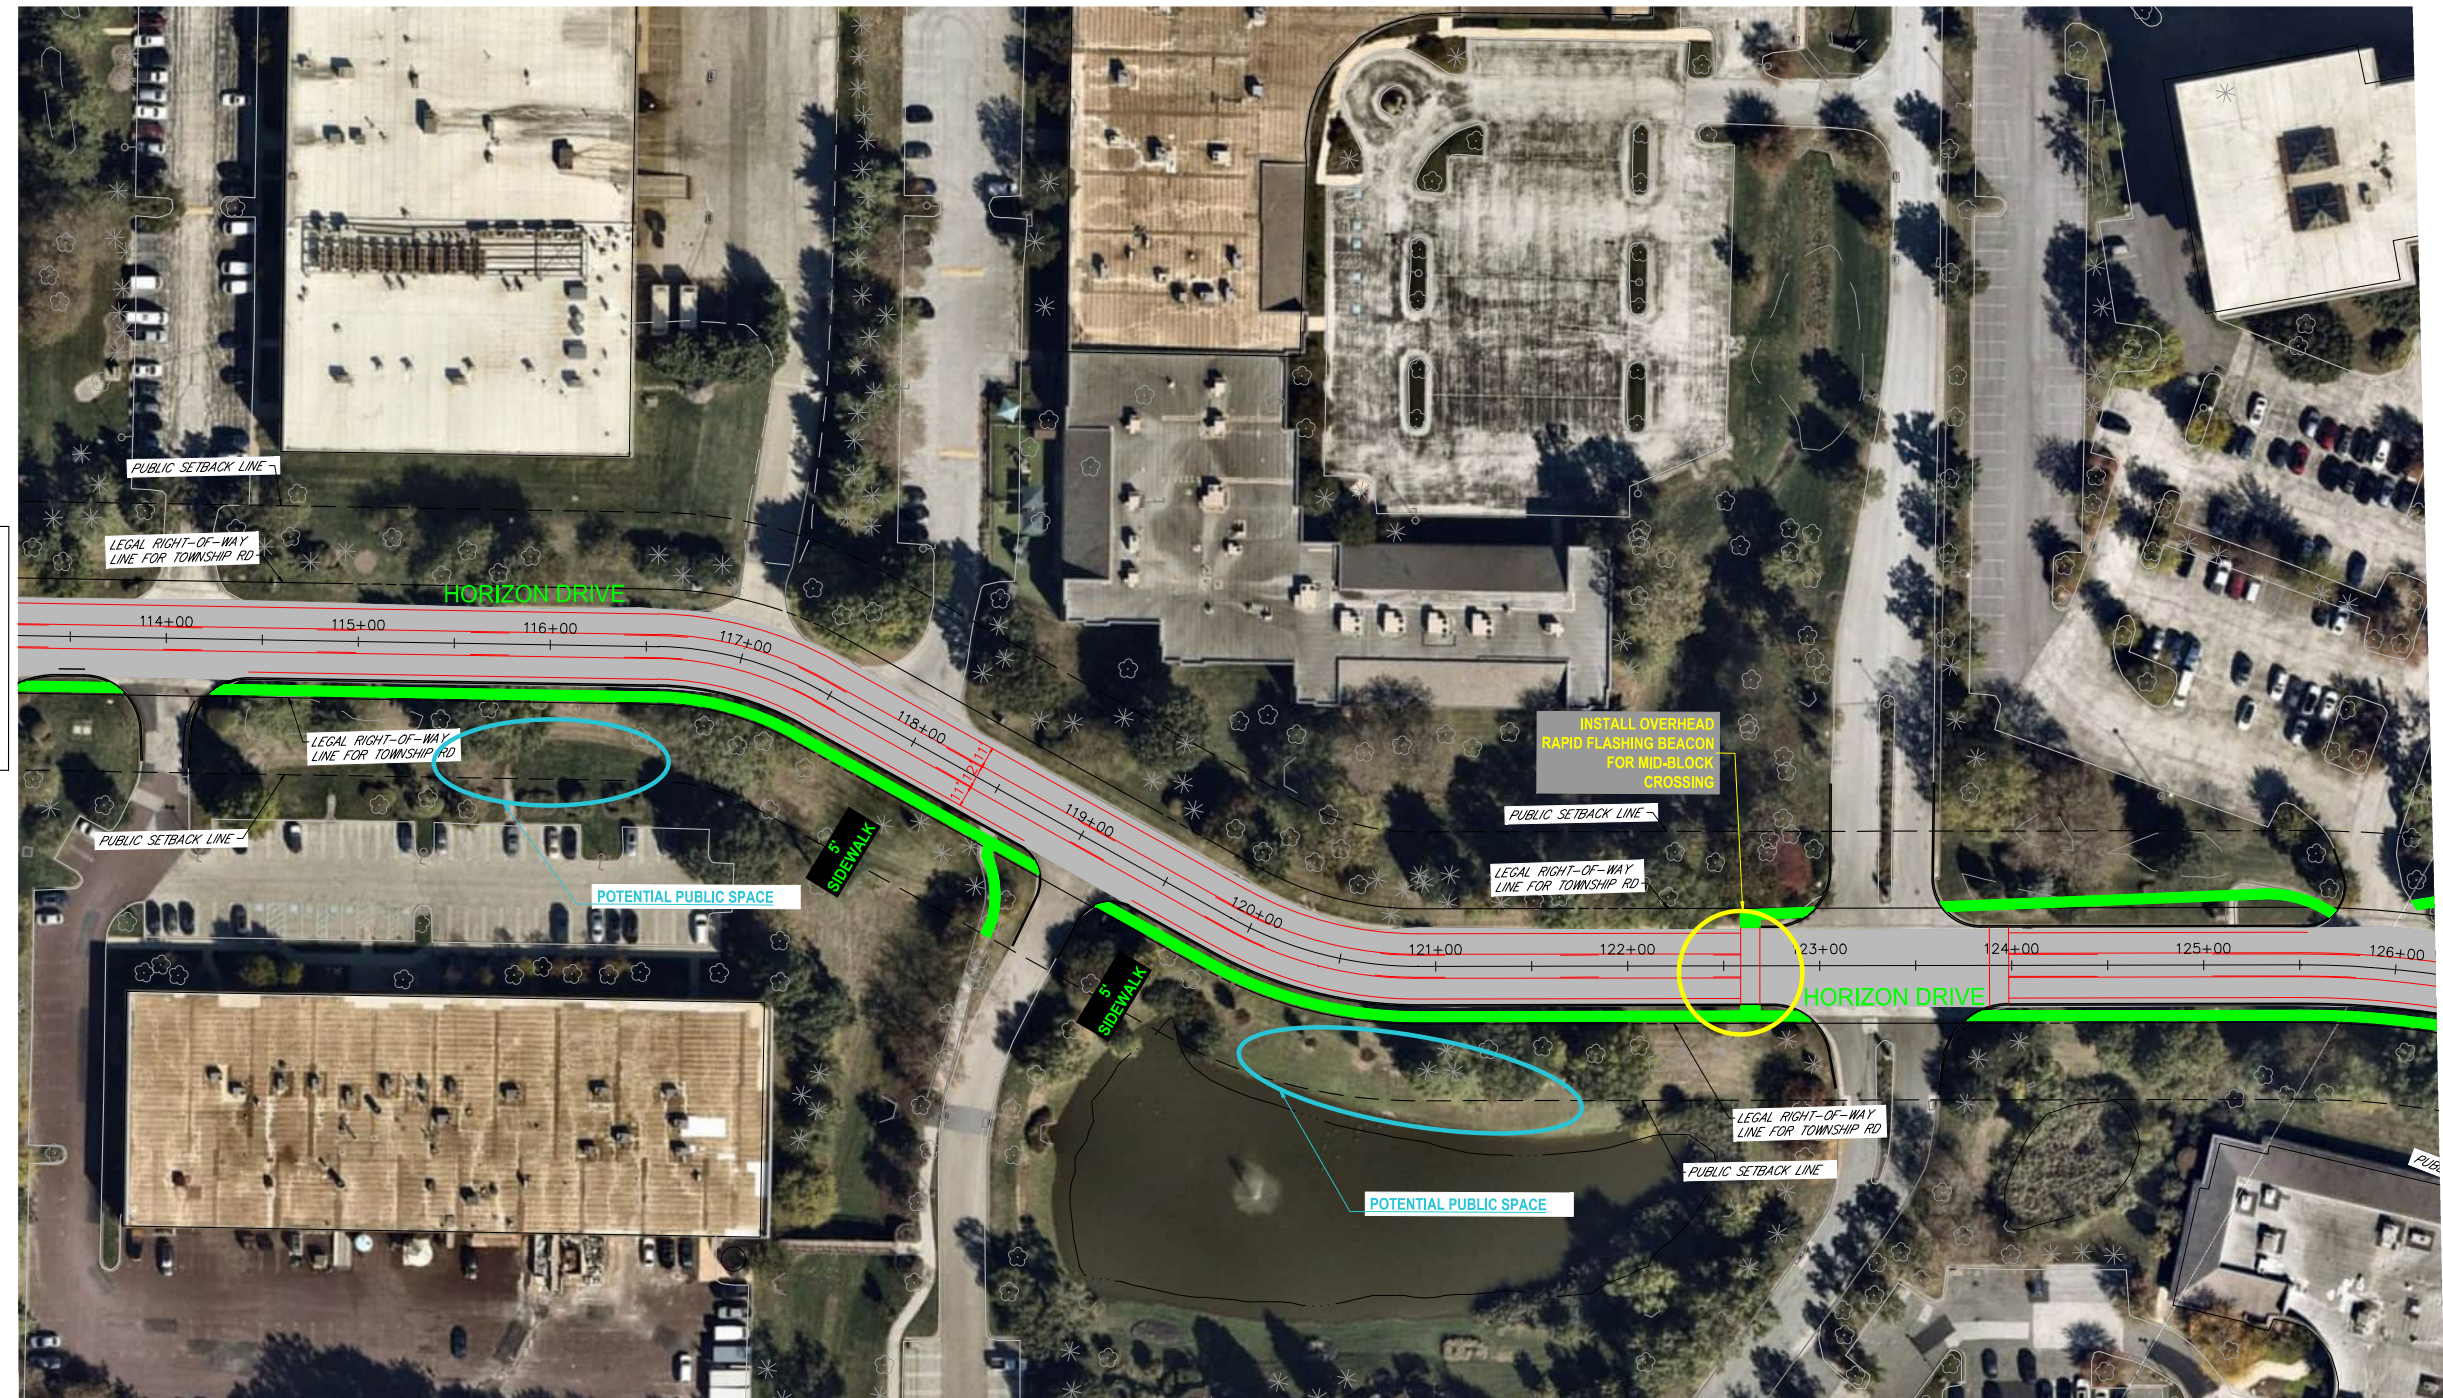

NEARMAP IMAGE TAKEN ON: 10/9/2025

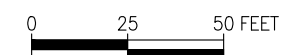




Boles Smyth Associates Inc.
Imagination • Engineering • Excellence
KING OF PRUSSIA DISTRICT - RENAISSANCE PARK
ROADWAY PLAN

LEGEND:

- PROPOSED TRAIL
- PROPOSED SIDEWALK
- PROPOSED TRAFFIC SIGNALS
- POTENTIAL PUBLIC SPACES
- PROPERTY OWNERS
- LEGAL RIGHT-OF-WAY LINE
- PUBLIC SETBACK LINE

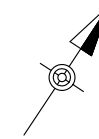

DISTRICT	COUNTY	ROUTE	SECTION	SHEET	
6-0	MONTGOMERY	0000	RENN	9 OF 14	
UPPER MERION TOWNSHIP					
REVISION NUMBER	REVISIONS			BY	DATE



NEARMAP IMAGE TAKEN ON: 10/9/2025




Boles Smyth Associates Inc.
Imagination • Engineering • Excellence
KING OF PRUSSIA DISTRICT - RENAISSANCE PARK
ROADWAY PLAN

DISTRICT	COUNTY	ROUTE	SECTION	SHEET	
6-0	MONTGOMERY	0000	RENN	10 OF 14	
UPPER MERION TOWNSHIP					
REVISION NUMBER	REVISIONS			BY	DATE



SEE SHEET 14 OF 14

NEARMAP IMAGE TAKEN ON: 10/9/2025

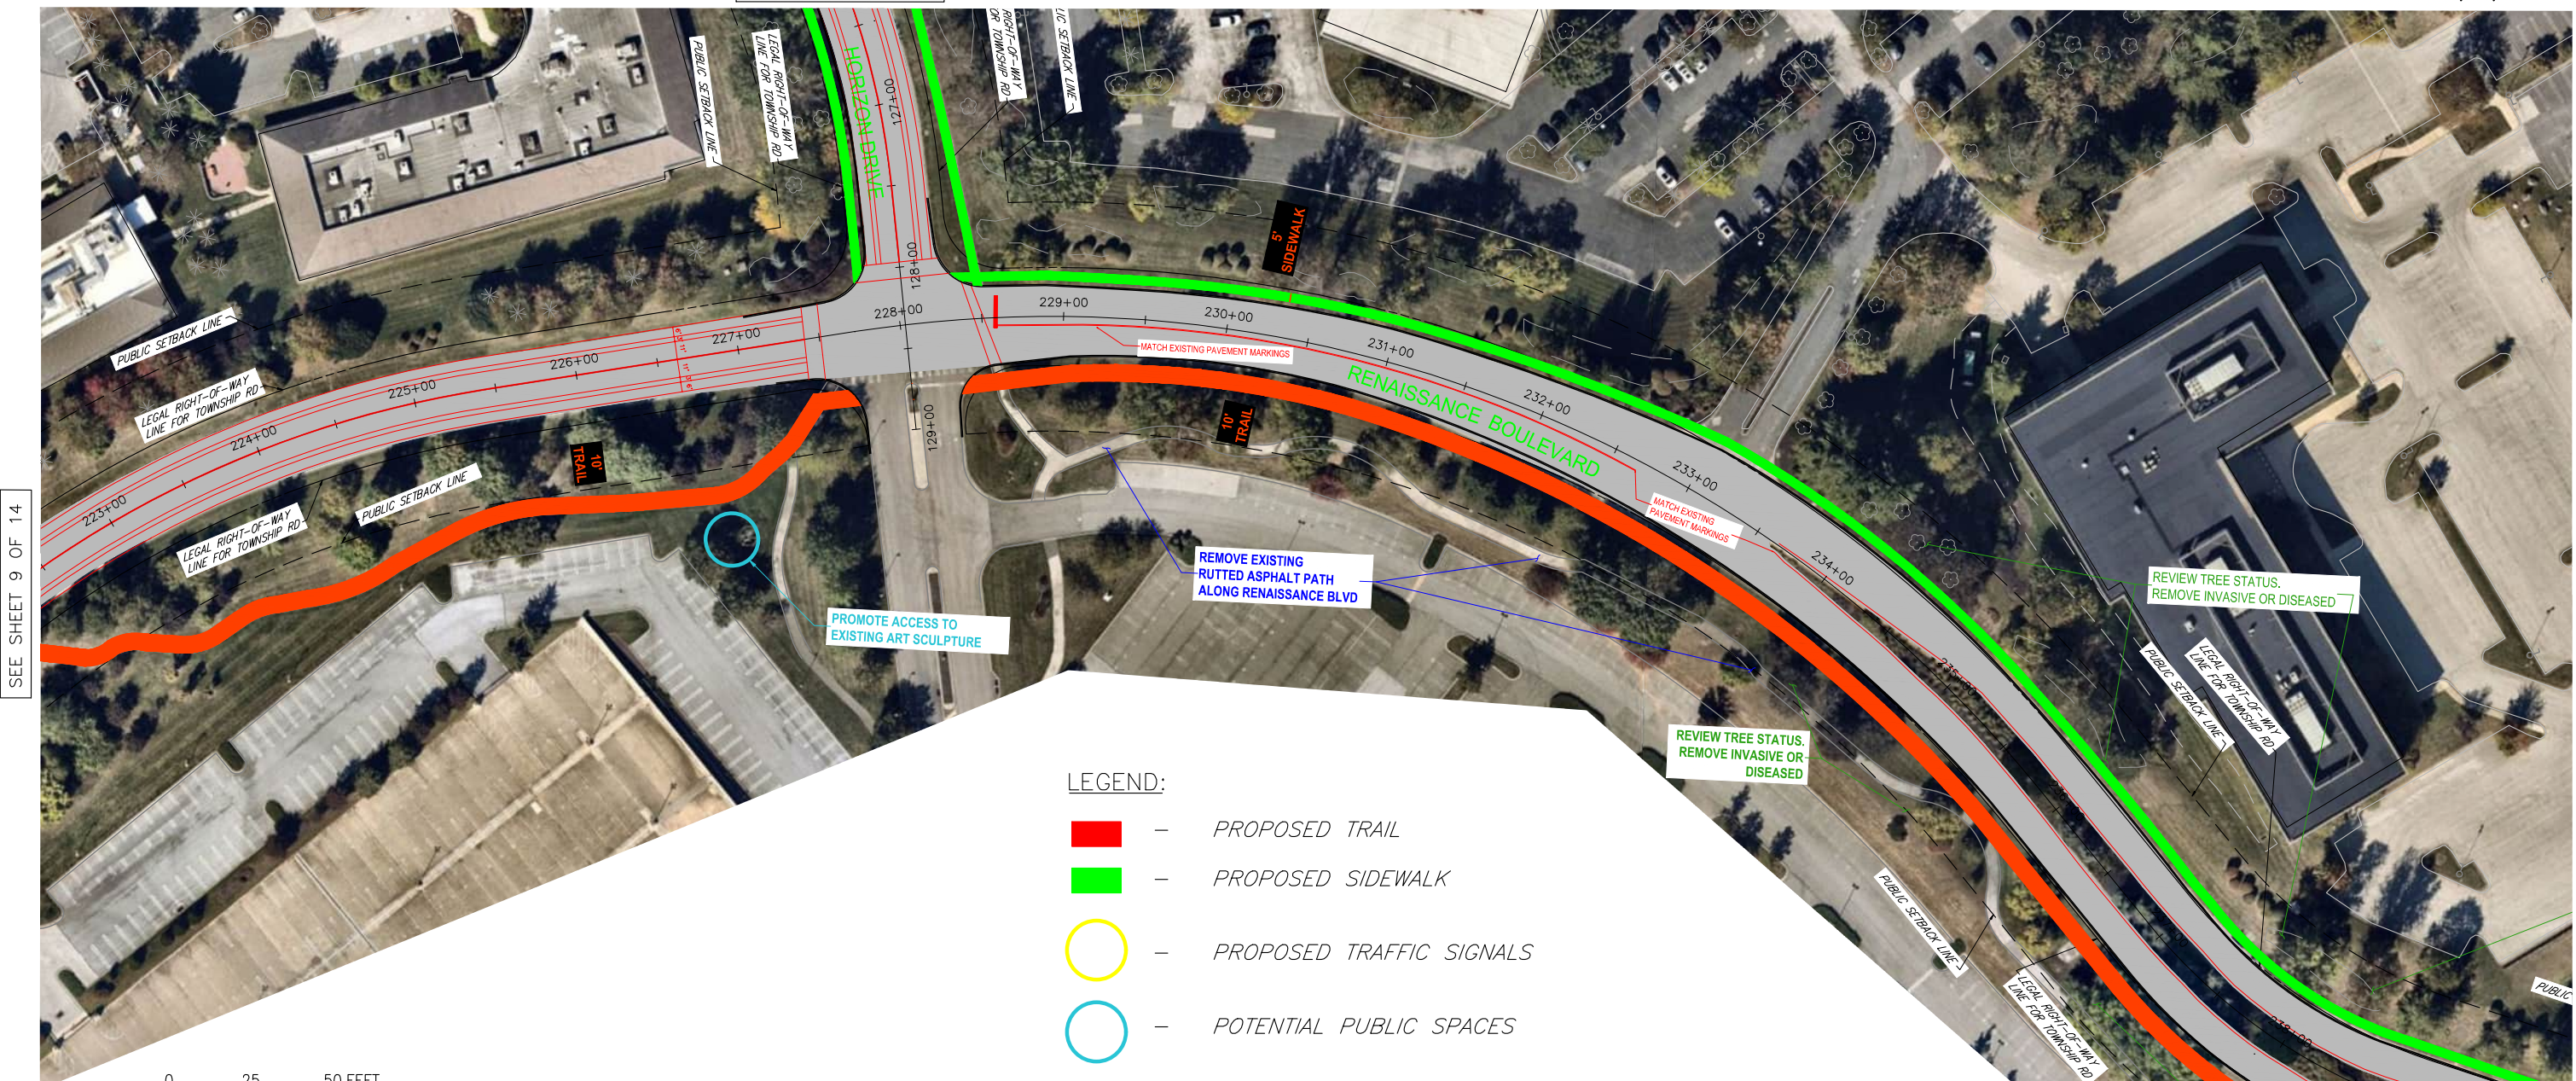

SEE SHEET 9 OF 14

SEE SHEET 11 OF 14

LEGEND:


- PROPOSED TRAIL
- PROPOSED SIDEWALK
- PROPOSED TRAFFIC SIGNALS
- POTENTIAL PUBLIC SPACES
- △ PROPERTY OWNERS
- LEGAL RIGHT-OF-WAY LINE
- PUBLIC SETBACK LINE






Boles Smyth Associates Inc.
Imagination • Engineering • Excellence
KING OF PRUSSIA DISTRICT - RENAISSANCE PARK
ROADWAY PLAN

DISTRICT	COUNTY	ROUTE	SECTION	SHEET	
6-0	MONTGOMERY	0000	RENN	11 OF 14	
UPPER MERION TOWNSHIP					
REVISION NUMBER	REVISIONS			BY	DATE

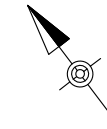

NEARMAP IMAGE TAKEN ON: 10/9/2025

SEE SHEET 10 OF 14

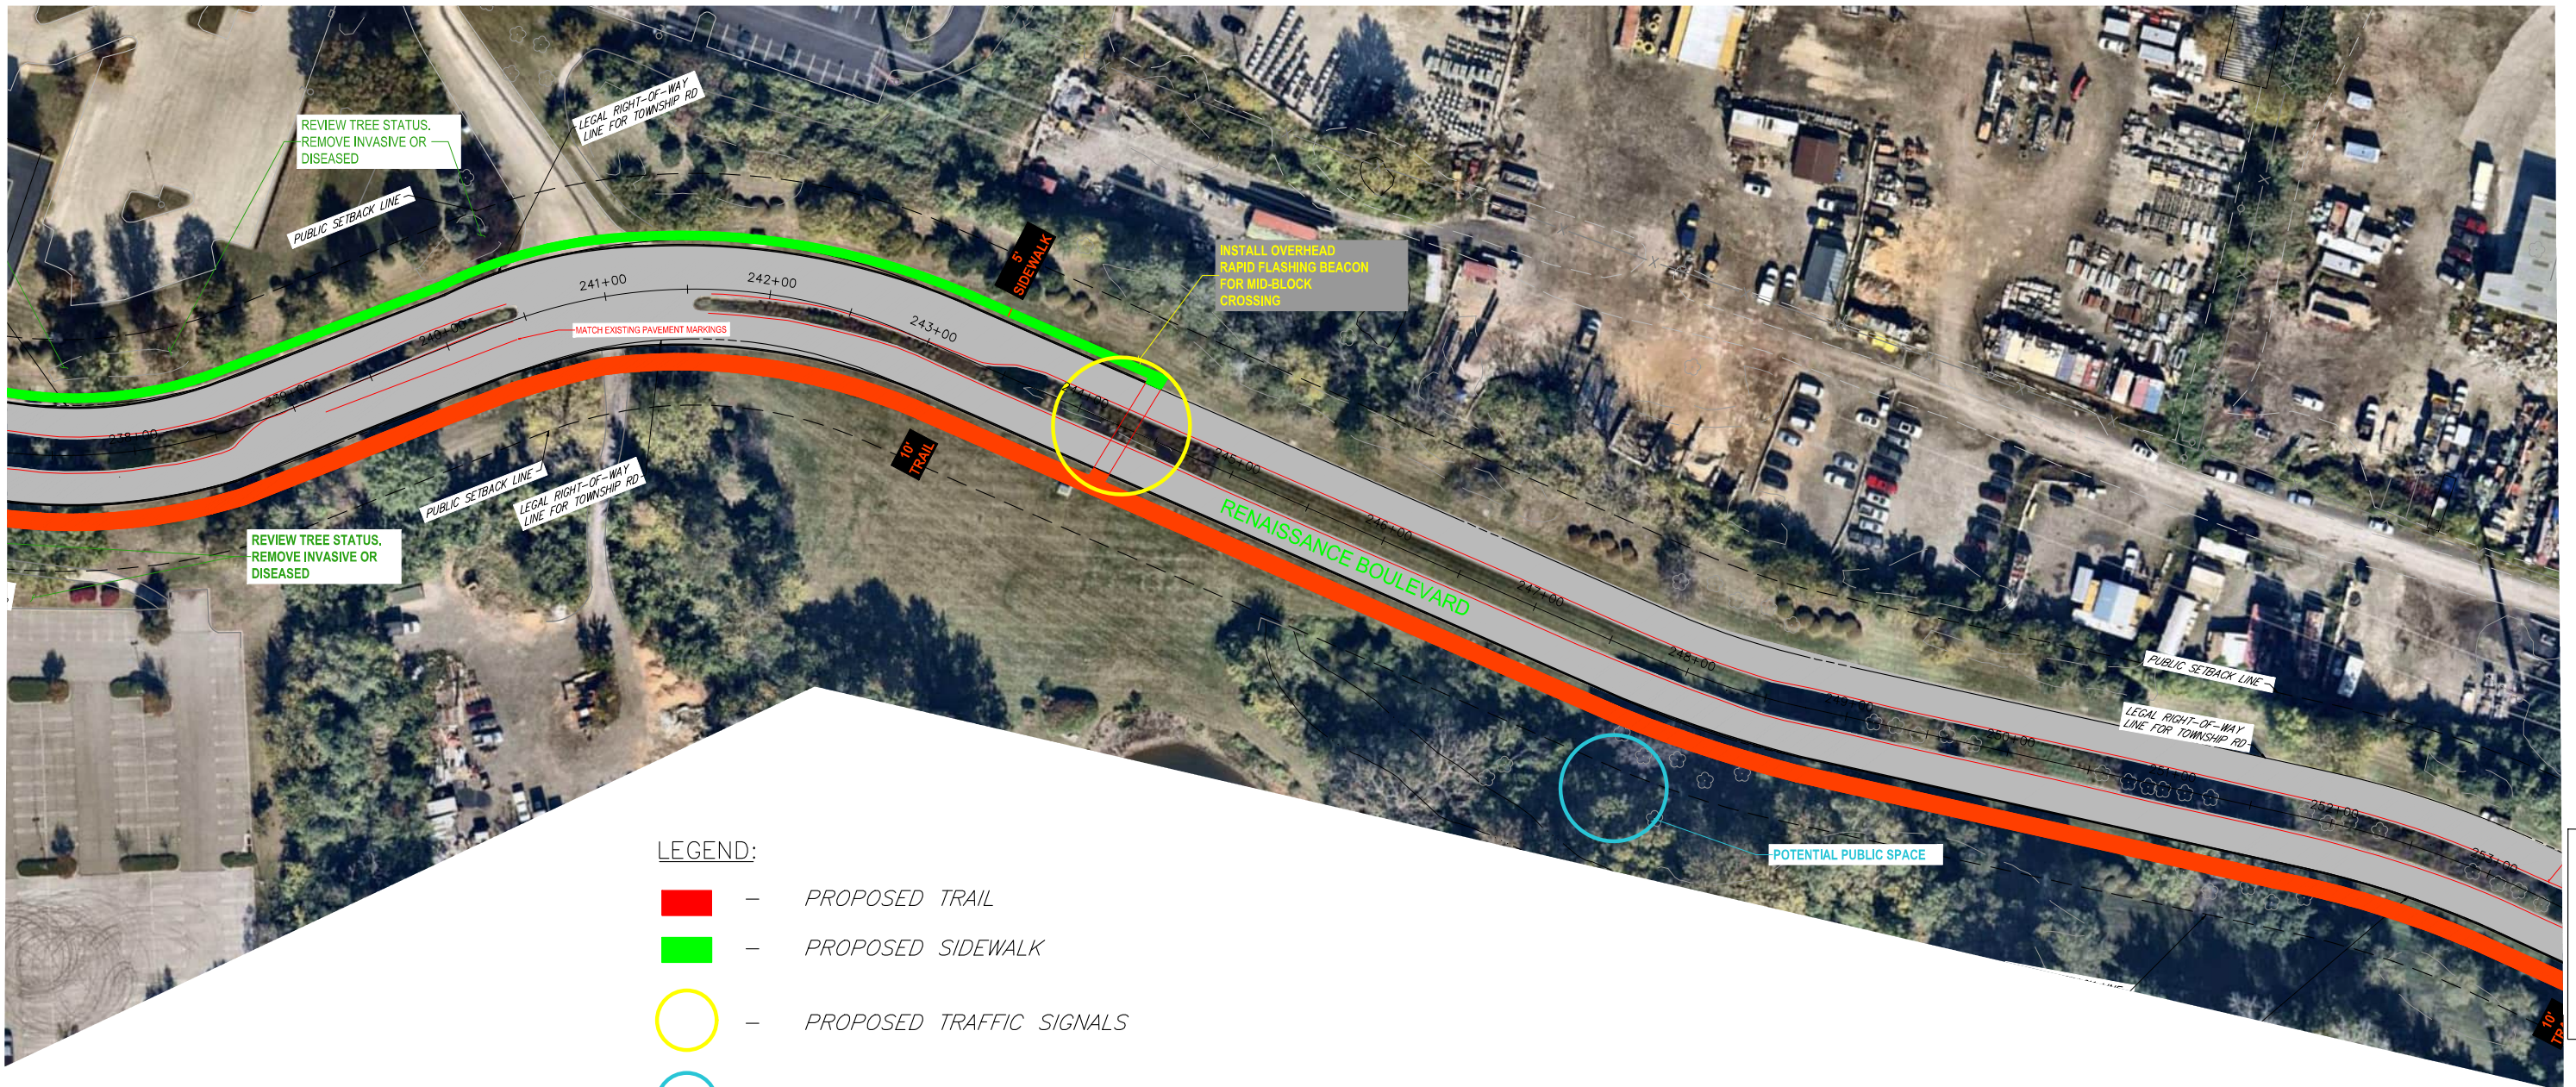

LEGEND:

- — PROPOSED TRAIL
- — PROPOSED SIDEWALK
- — PROPOSED TRAFFIC SIGNALS
- — POTENTIAL PUBLIC SPACES
- △ — PROPERTY OWNERS
- — LEGAL RIGHT-OF-WAY LINE
- - — PUBLIC SETBACK LINE

0 25 50 FEET

SEE SHEET 12 OF 14




Boles Smyth Associates Inc.
Imagination • Engineering • Excellence
KING OF PRUSSIA DISTRICT - RENAISSANCE PARK
ROADWAY PLAN

DISTRICT	COUNTY	ROUTE	SECTION	SHEET	
6-0	MONTGOMERY	0000	RENN	12 OF 14	
UPPER MERION TOWNSHIP					
REVISION NUMBER	REVISIONS			BY	DATE

LEGEND:

- PROPOSED TRAIL
- PROPOSED SIDEWALK
- PROPOSED TRAFFIC SIGNALS
- POTENTIAL PUBLIC SPACES
- 1 PROPERTY OWNERS
- LEGAL RIGHT-OF-WAY LINE
- PUBLIC SETBACK LINE

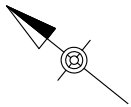

NEARMAP IMAGE TAKEN ON: 10/9/2025






Boles Smyth Associates Inc.
Imagination • Engineering • Excellence
KING OF PRUSSIA DISTRICT - RENAISSANCE PARK
ROADWAY PLAN

LEGEND:

-  - PROPOSED TRAIL
-  - PROPOSED SIDEWALK
-  - PROPOSED TRAFFIC SIGNALS
-  - POTENTIAL PUBLIC SPACES
-  - PROPERTY OWNERS
-  - LEGAL RIGHT-OF-WAY LINE
-  - PUBLIC SETBACK LINE

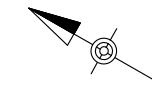

DISTRICT	COUNTY	ROUTE	SECTION	SHEET
6-0	MONTGOMERY	0000	RENN	13 OF 14
UPPER MERION TOWNSHIP				
REVISION NUMBER	REVISIONS			BY



SEE SHEET 14 OF 14


0 25 50 FEET

NEARMAP IMAGE TAKEN ON: 10/9/2025



Boles Smyth Associates Inc.
Imagination • Engineering • Excellence
*KING OF PRUSSIA DISTRICT - RENAISSANCE PARK
ROADWAY PLAN*


DISTRICT	COUNTY	ROUTE	SECTION	SHEET	
6-0	MONTGOMERY	0000	RENN	14 OF 14	
UPPER MERION TOWNSHIP					
REVISION NUMBER	REVISIONS			BY	DATE

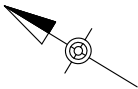

LEGEND:

- PROPOSED TRAIL
- PROPOSED SIDEWALK
- PROPOSED TRAFFIC SIGNALS
- POTENTIAL PUBLIC SPACES
- 1 PROPERTY OWNERS
- LEGAL RIGHT-OF-WAY LINE
- PUBLIC SETBACK LINE

SEE SHEET 13 OF 14

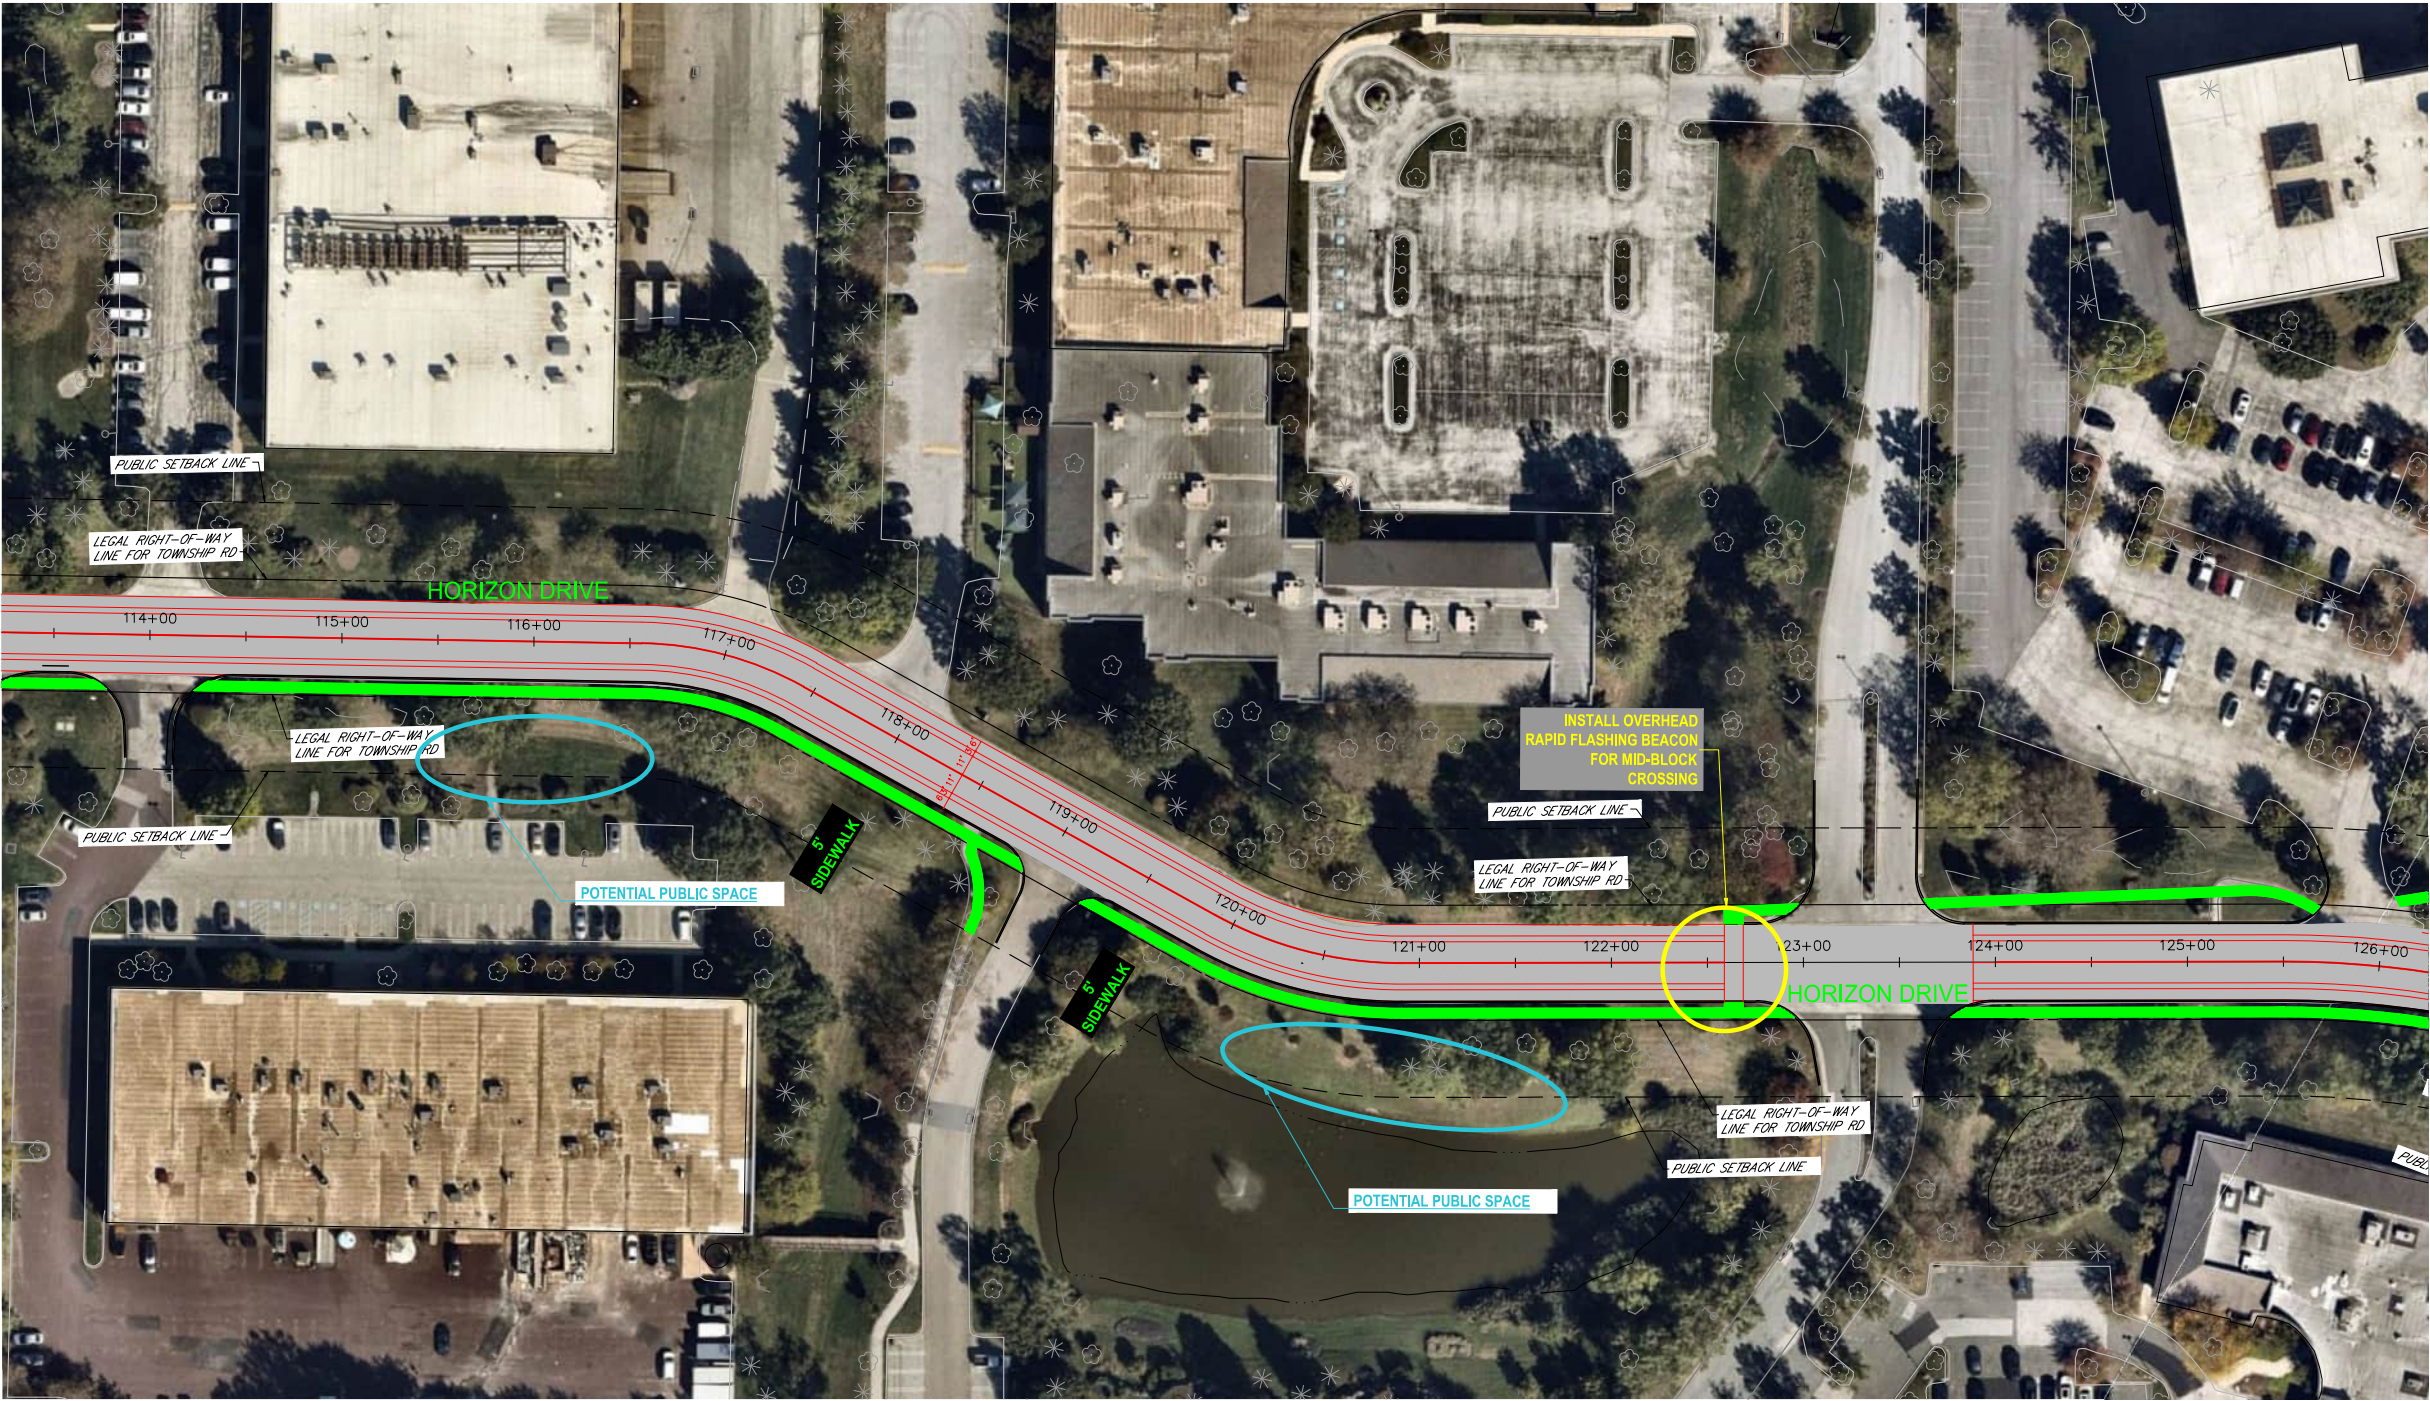

SEE SHEET 10 OF 14

NEARMAP IMAGE TAKEN ON: 10/9/2025

