




Boles Smyth Associates Inc.
 Imagination • Engineering • Excellence
 KING OF PRUSSIA DISTRICT - RENAISSANCE PARK
 ROADWAY PLAN




DISTRICT	COUNTY	ROUTE	SECTION	SHEET	
6-0	MONTGOMERY	0000	RENN	1 OF 14	
UPPER MERION TOWNSHIP					
REVISION NUMBER	REVISIONS			BY	DATE

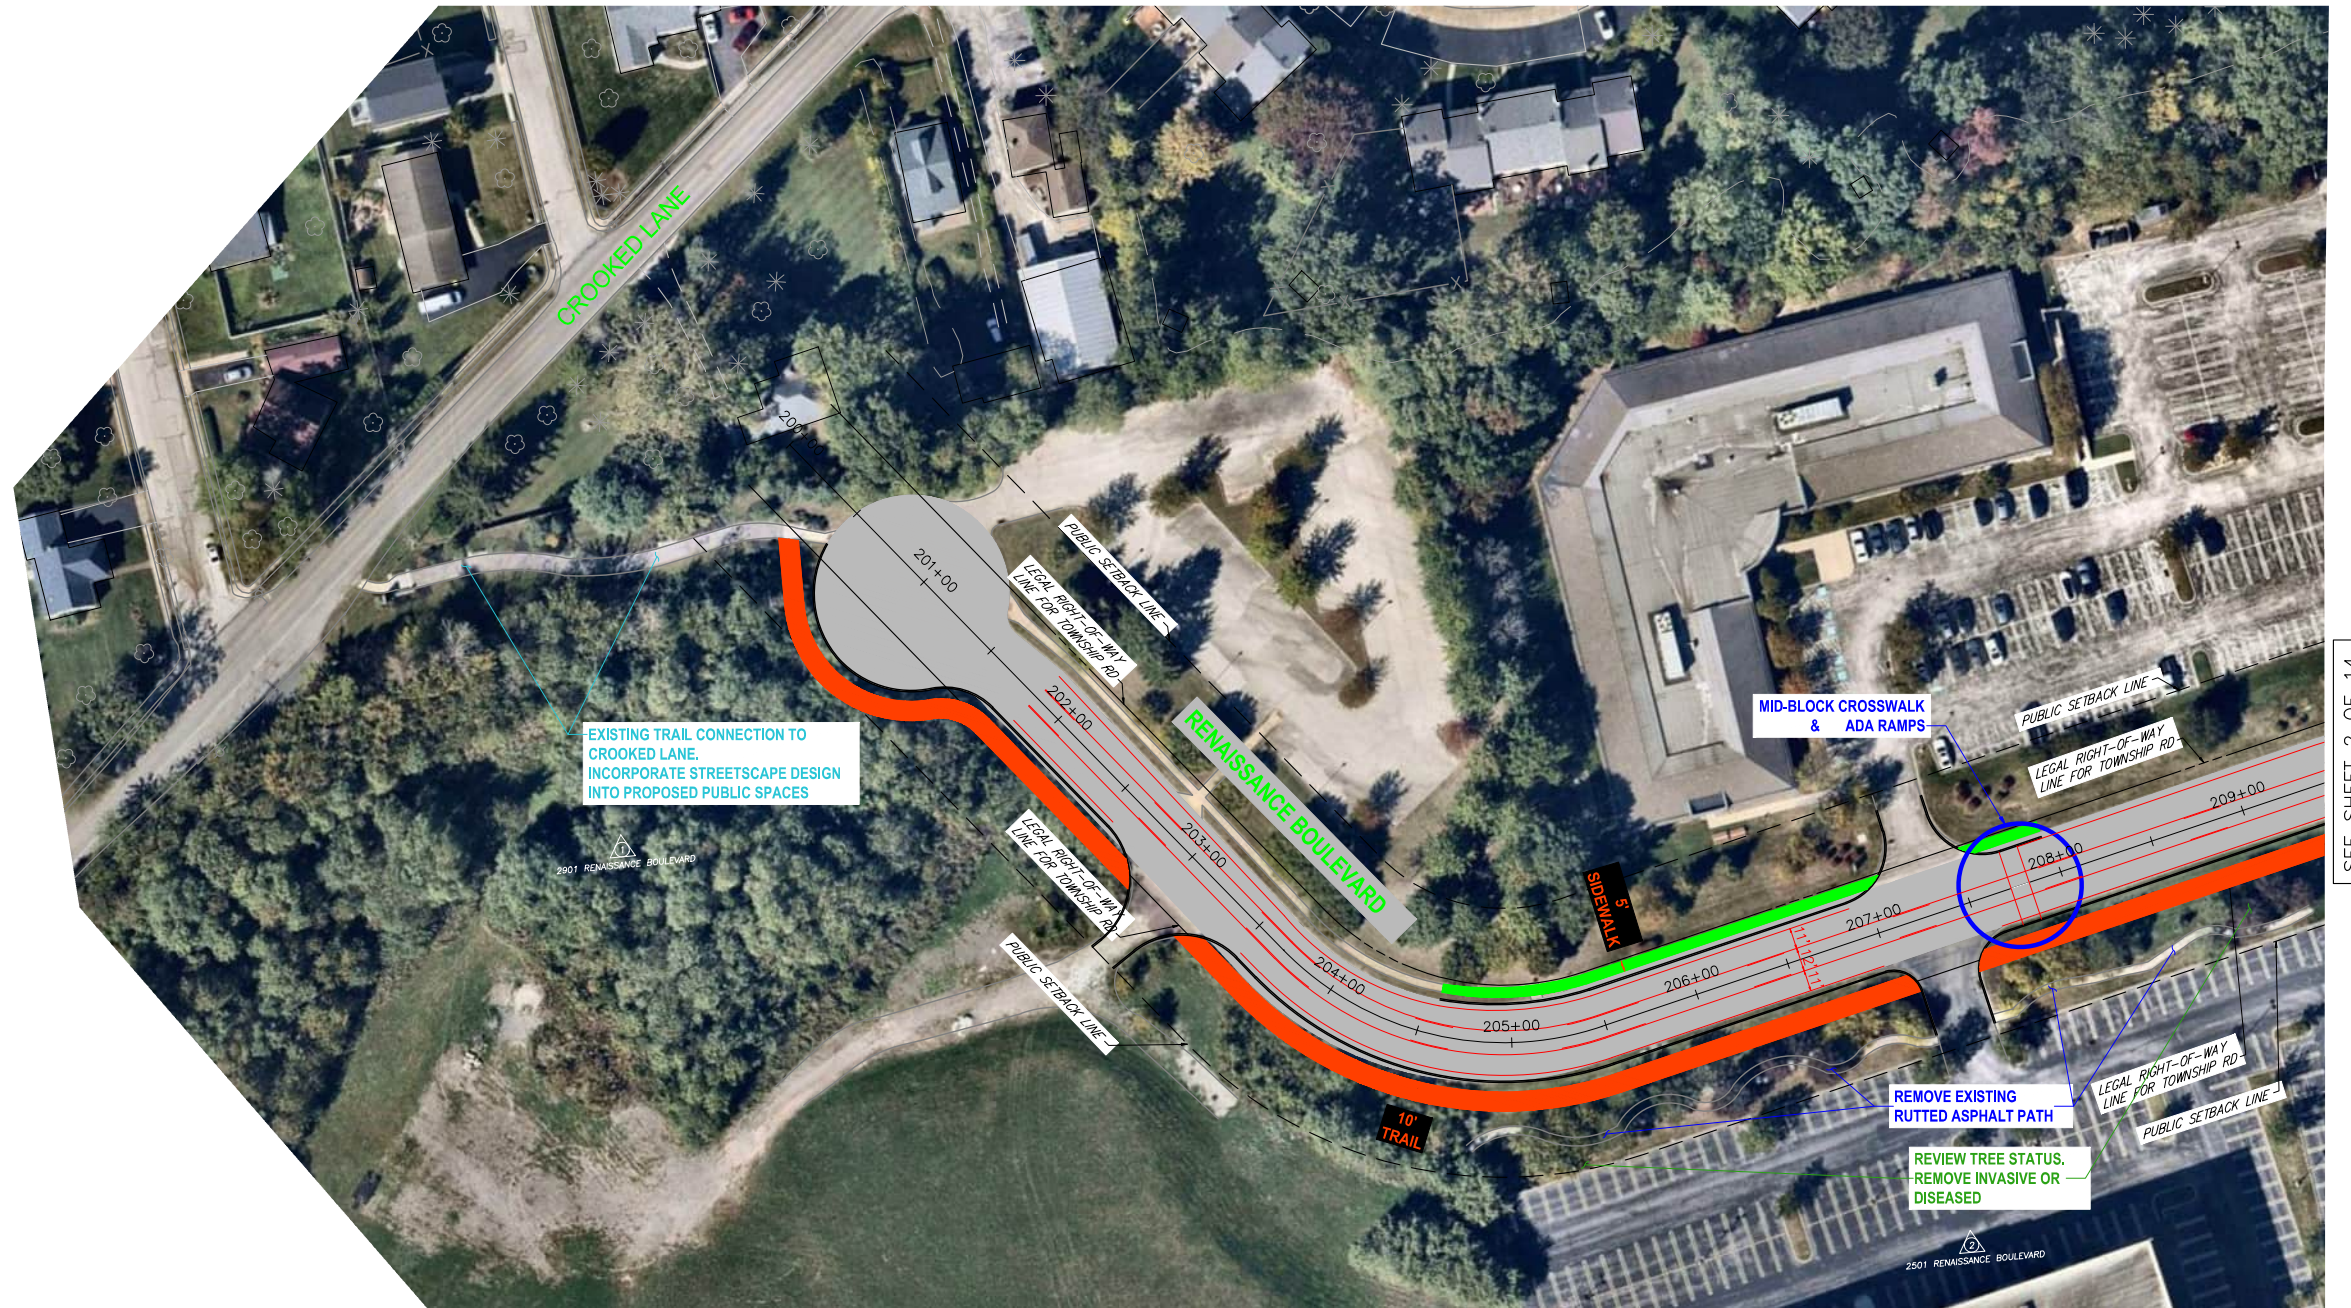

- LEGEND:**
- PROPOSED TRAIL
 - PROPOSED SIDEWALK
 - PROPOSED TRAFFIC SIGNALS
 - POTENTIAL PUBLIC SPACES
 - 1 - PROPERTY OWNERS
 - LEGAL RIGHT-OF-WAY LINE
 - PUBLIC SETBACK LINE

NEARMAP IMAGE TAKEN ON: 10/9/2025

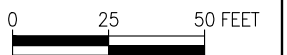




Boles Smyth Associates Inc.
 Imagination • Engineering • Excellence
 KING OF PRUSSIA DISTRICT - RENAISSANCE PARK
 ROADWAY PLAN

LEGEND:

- █ - PROPOSED TRAIL
- █ - PROPOSED SIDEWALK
- - PROPOSED TRAFFIC SIGNALS
- - POTENTIAL PUBLIC SPACES
- 1 - PROPERTY OWNERS
- - LEGAL RIGHT-OF-WAY LINE
- - - - PUBLIC SETBACK LINE

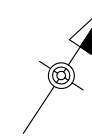


DISTRICT	COUNTY	ROUTE	SECTION	SHEET	
6-0	MONTGOMERY	0000	RENN	2 OF 14	
UPPER MERION TOWNSHIP					
REVISION NUMBER	REVISIONS			BY	DATE



SEE SHEET 1 OF 14

SEE SHEET 3 OF 14

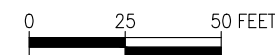

NEARMAP IMAGE TAKEN ON: 10/9/2025




Boles Smyth Associates Inc.
 Imagination • Engineering • Excellence
 KING OF PRUSSIA DISTRICT - RENAISSANCE PARK
 ROADWAY PLAN

DISTRICT	COUNTY	ROUTE	SECTION	SHEET	
6-0	MONTGOMERY	0000	RENN	3 OF 14	
UPPER MERION TOWNSHIP					
REVISION NUMBER	REVISIONS			BY	DATE



SEE SHEET 7 OF 14

NEARMAP IMAGE TAKEN ON: 10/9/2025

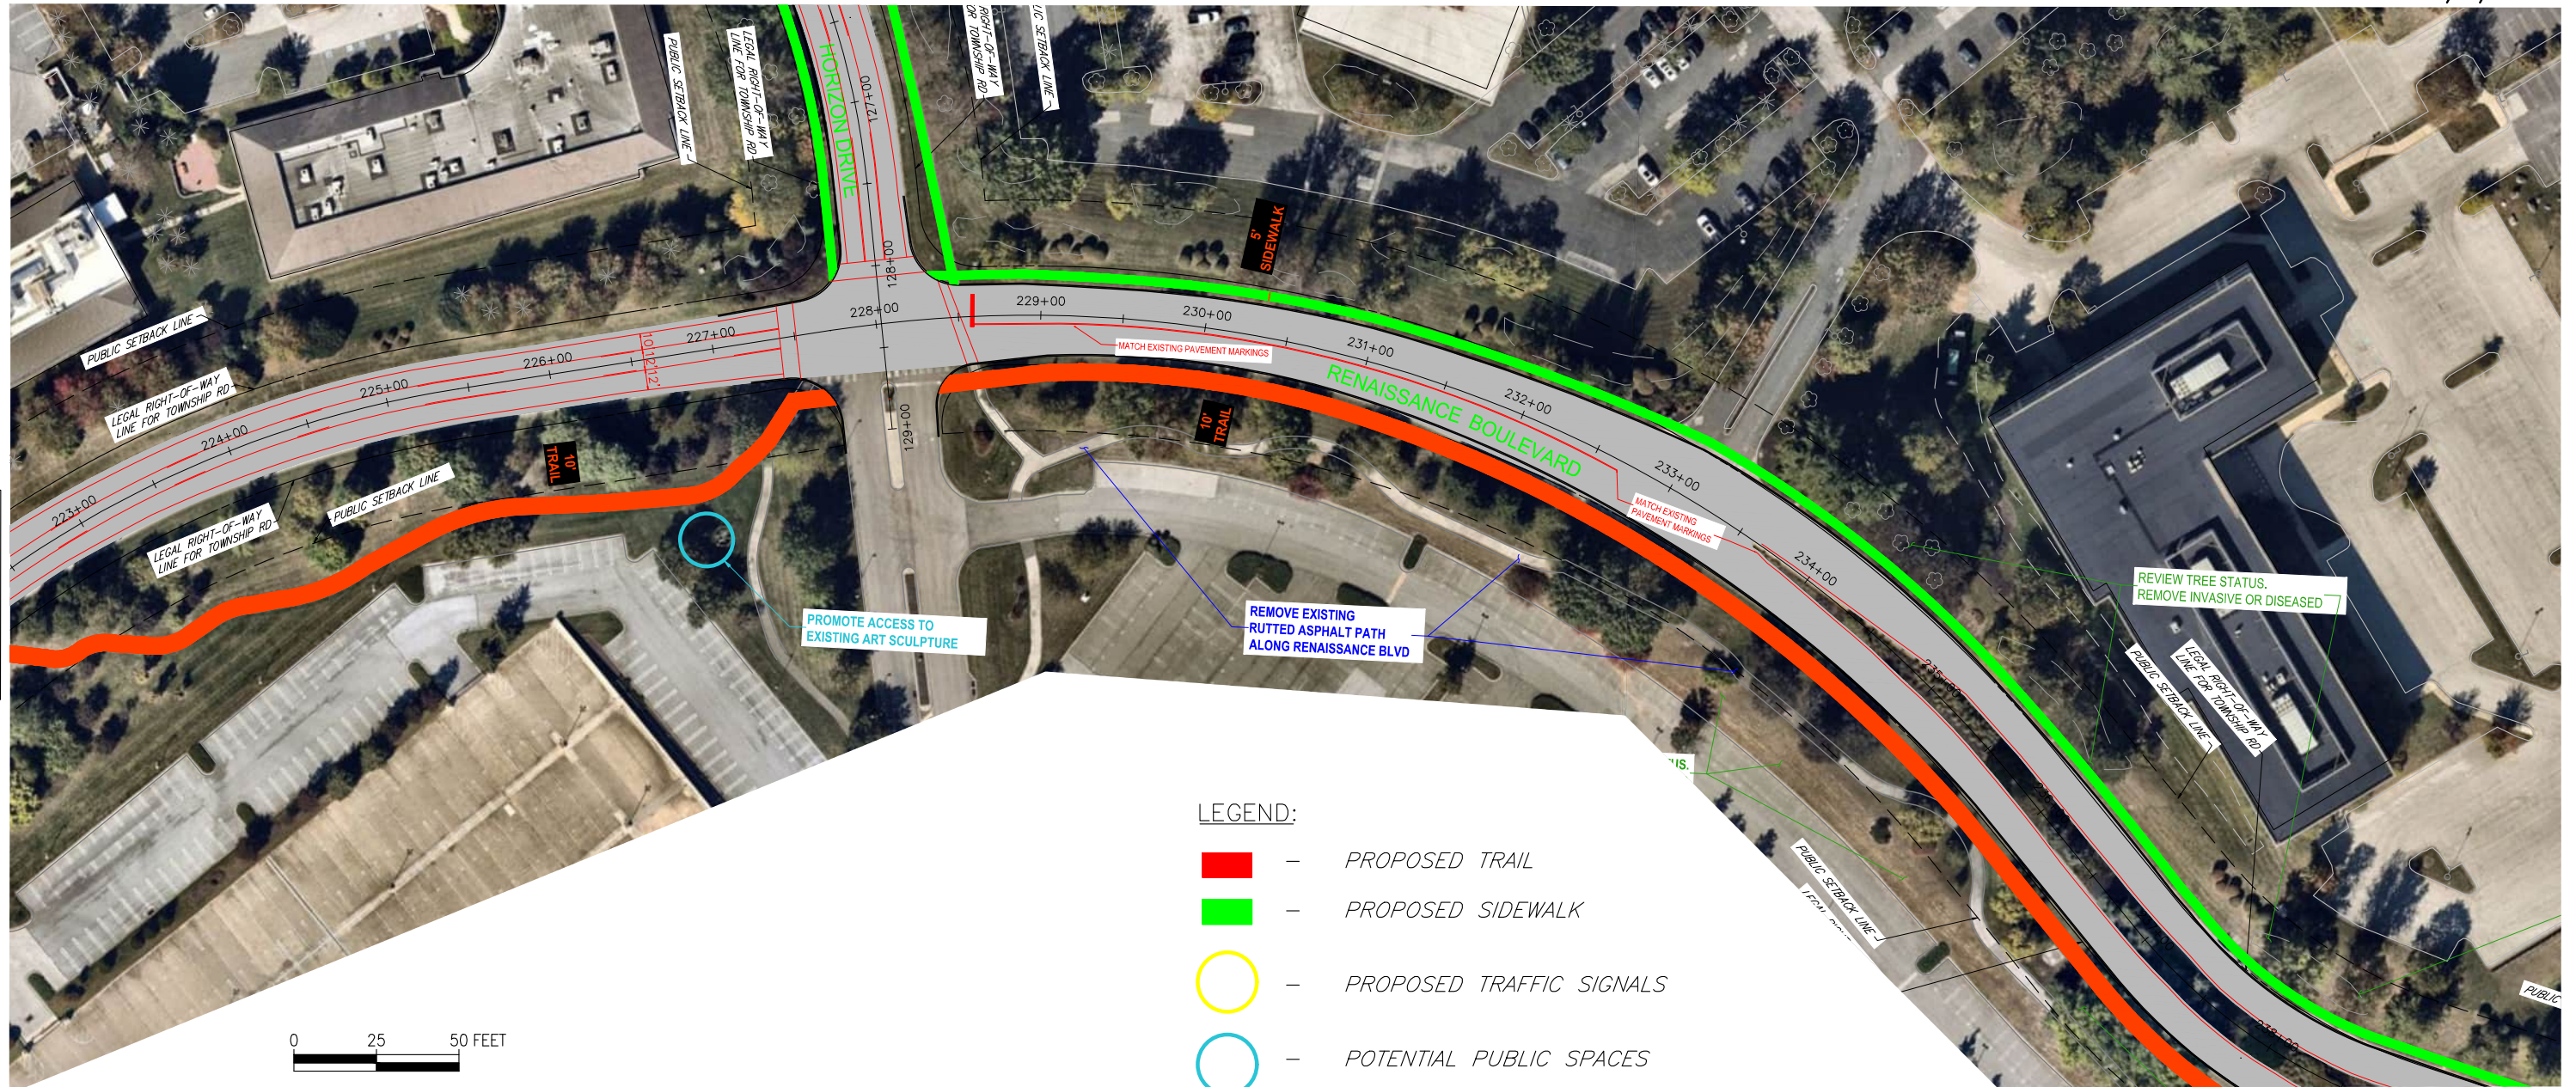

SEE SHEET 2 OF 14

SEE SHEET 4 OF 14

LEGEND:

- █ - PROPOSED TRAIL
- █ - PROPOSED SIDEWALK
- - PROPOSED TRAFFIC SIGNALS
- - POTENTIAL PUBLIC SPACES
- 1 - PROPERTY OWNERS
- — LEGAL RIGHT-OF-WAY LINE
- - - PUBLIC SETBACK LINE






Boles Smyth Associates Inc.

Imagination • Engineering • Excellence


KING OF PRUSSIA DISTRICT - RENAISSANCE PARK
ROADWAY PLAN

DISTRICT	COUNTY	ROUTE	SECTION	SHEET	
6-0	MONTGOMERY	0000	RENN	4 OF 14	
UPPER MERION TOWNSHIP					
REVISION NUMBER	REVISIONS			BY	DATE

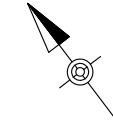

NEARMAP IMAGE TAKEN ON: 10/9/2025

SEE SHEET 3 OF 14

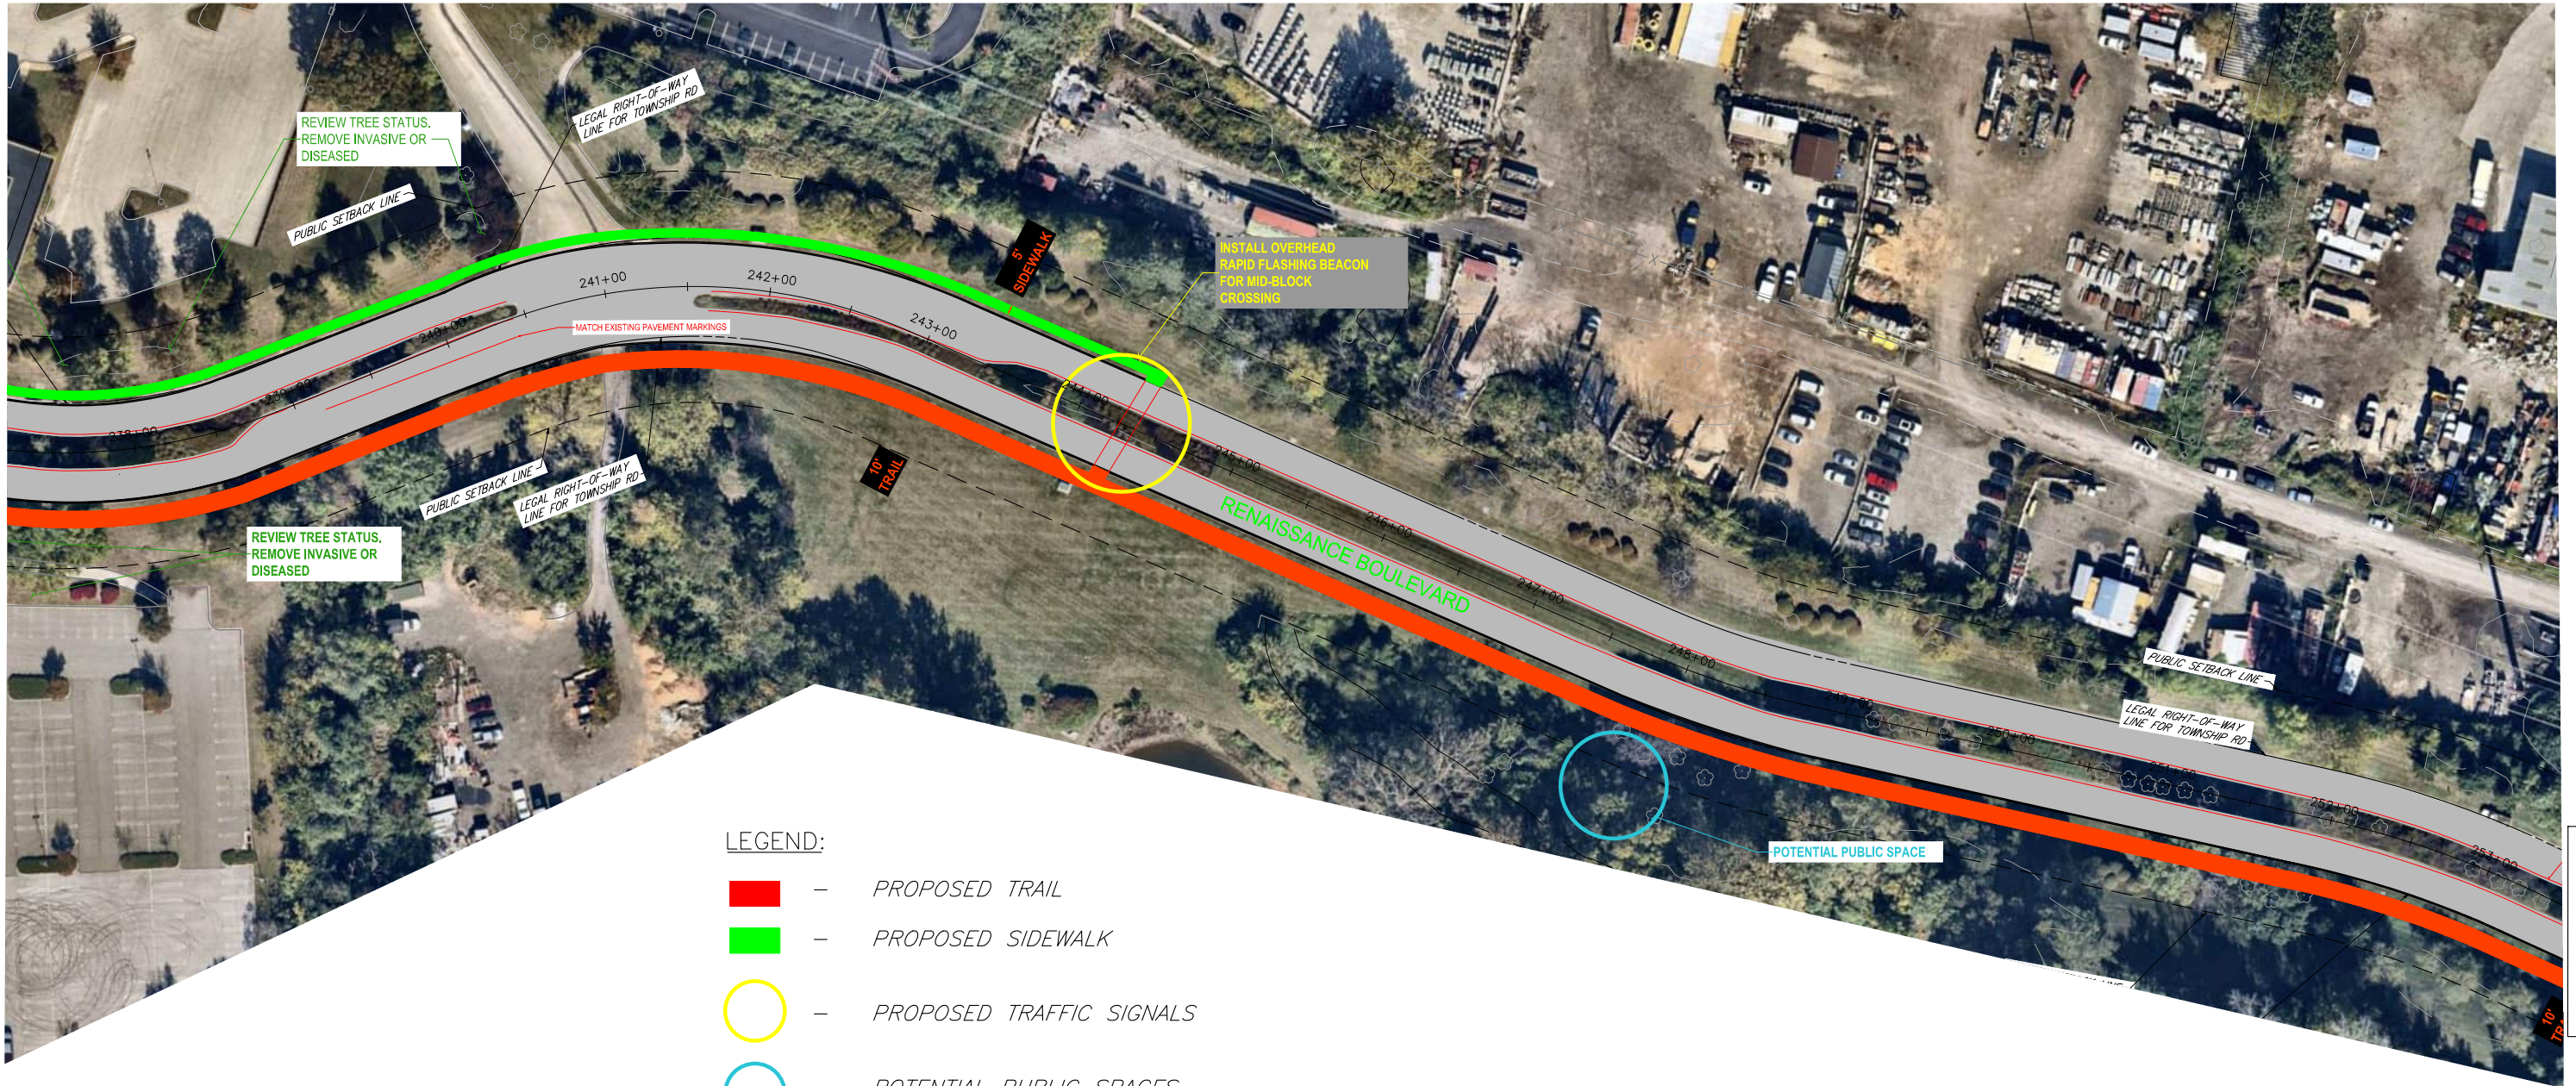

SEE SHEET 5 OF 14

LEGEND:

- - PROPOSED TRAIL
- - PROPOSED SIDEWALK
- - PROPOSED TRAFFIC SIGNALS
- - POTENTIAL PUBLIC SPACES
- PROPERTY OWNERS
- LEGAL RIGHT-OF-WAY LINE
- PUBLIC SETBACK LINE






Boles Smyth Associates Inc.


Imagination • Engineering • Excellence

KING OF PRUSSIA DISTRICT - RENAISSANCE PARK
ROADWAY PLAN

DISTRICT	COUNTY	ROUTE	SECTION	SHEET
6-0	MONTGOMERY	0000	RENN	5 OF 14
UPPER MERION TOWNSHIP				
REVISION NUMBER	REVISIONS	BY	DATE	

LEGEND:

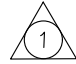- █ - PROPOSED TRAIL
- █ - PROPOSED SIDEWALK
- - PROPOSED TRAFFIC SIGNALS
- - POTENTIAL PUBLIC SPACES
-  - PROPERTY OWNERS
- - LEGAL RIGHT-OF-WAY LINE
- - - - PUBLIC SETBACK LINE

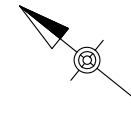

SEE SHEET 4 OF 14

NEARMAP IMAGE TAKEN ON: 10/9/2025






Boles Smyth Associates Inc.
 Imagination • Engineering • Excellence
 KING OF PRUSSIA DISTRICT - RENAISSANCE PARK
 ROADWAY PLAN

LEGEND:

- - PROPOSED TRAIL
- - PROPOSED SIDEWALK
- - PROPOSED TRAFFIC SIGNALS
- - POTENTIAL PUBLIC SPACES
- 1 - PROPERTY OWNERS
- - LEGAL RIGHT-OF-WAY LINE
- - - - PUBLIC SETBACK LINE

DISTRICT	COUNTY	ROUTE	SECTION	SHEET	
6-0	MONTGOMERY	0000	RENN	6 OF 14	
UPPER MERION TOWNSHIP					
REVISION NUMBER	REVISIONS			BY	DATE

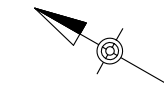

NEARMAP IMAGE TAKEN ON: 10/9/2025




Boles Smyth Associates Inc.

Imagination • Engineering • Excellence


KING OF PRUSSIA DISTRICT - RENAISSANCE PARK
ROADWAY PLAN

DISTRICT	COUNTY	ROUTE	SECTION	SHEET	
6-0	MONTGOMERY	0000	RENN	7 OF 14	
UPPER MERION TOWNSHIP					
REVISION NUMBER	REVISIONS			BY	DATE

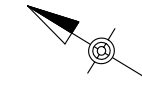


LEGEND:

- █ - PROPOSED TRAIL
- █ - PROPOSED SIDEWALK
- - PROPOSED TRAFFIC SIGNALS
- - POTENTIAL PUBLIC SPACES
- PROPERTY OWNERS
- LEGAL RIGHT-OF-WAY LINE
- PUBLIC SETBACK LINE

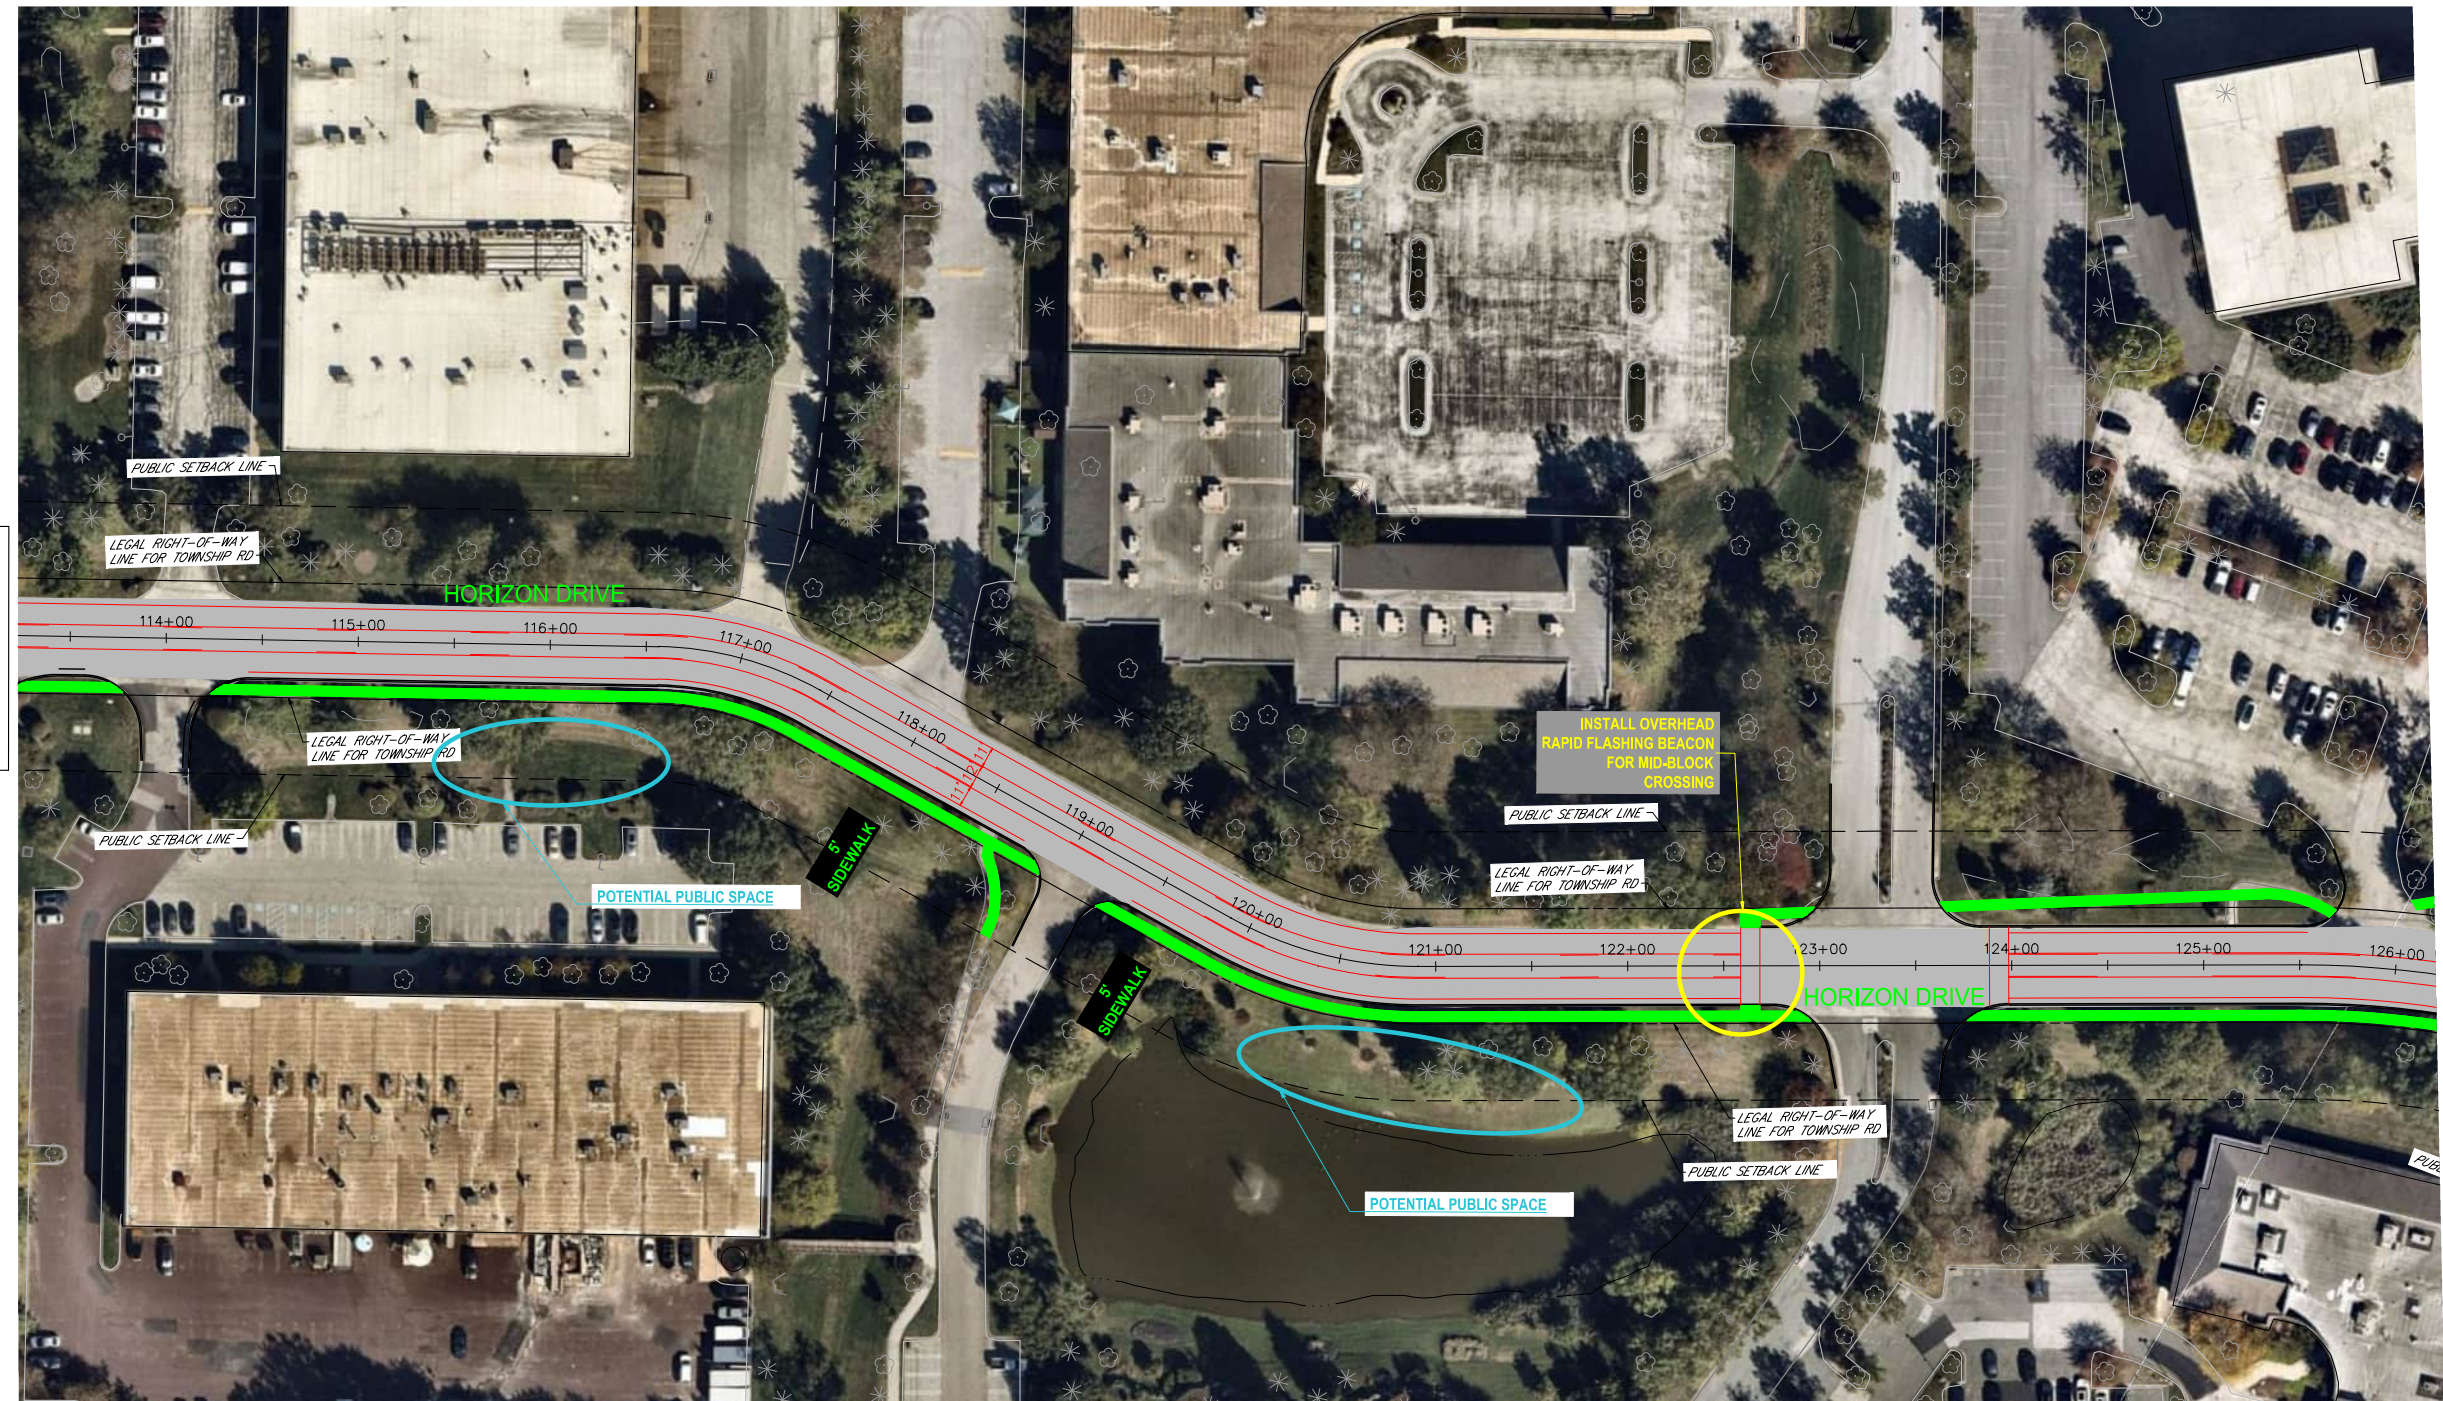

NEARMAP IMAGE TAKEN ON: 10/9/2025

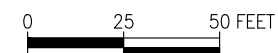

File: KOP-RENNPARK-RDWAY-AERIAL.dwg Layout: KOP-RENNPARK-7 Plotted: 3/25/26 at 4:51pm By: CliffordHaring



Boles Smyth Associates Inc.
Imagination • Engineering • Excellence

KING OF PRUSSIA DISTRICT - RENAISSANCE PARK
ROADWAY PLAN



DISTRICT	COUNTY	ROUTE	SECTION	SHEET	
6-0	MONTGOMERY	0000	RENN	8 OF 14	
UPPER MERION TOWNSHIP					
REVISION NUMBER	REVISIONS			BY	DATE



LEGEND:

- PROPOSED TRAIL
- PROPOSED SIDEWALK
- PROPOSED TRAFFIC SIGNALS
- POTENTIAL PUBLIC SPACES
- PROPERTY OWNERS
- LEGAL RIGHT-OF-WAY LINE
- PUBLIC SETBACK LINE

NEARMAP IMAGE TAKEN ON: 10/9/2025






Boles Smyth Associates Inc.
 Imagination • Engineering • Excellence
 KING OF PRUSSIA DISTRICT - RENAISSANCE PARK
 ROADWAY PLAN

LEGEND:

- - PROPOSED TRAIL
- - PROPOSED SIDEWALK
- - PROPOSED TRAFFIC SIGNALS
- - POTENTIAL PUBLIC SPACES
- 1 - PROPERTY OWNERS
- - LEGAL RIGHT-OF-WAY LINE
- - - - PUBLIC SETBACK LINE

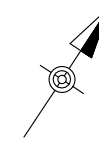

DISTRICT	COUNTY	ROUTE	SECTION	SHEET
6-0	MONTGOMERY	0000	RENN	9 OF 14
UPPER MERION TOWNSHIP				
REVISION NUMBER	REVISIONS	BY	DATE	



NEARMAP IMAGE TAKEN ON: 10/9/2025

File: KOP-RENNPARK-RDWAY-AERIAL.dwg Layout: KOP-RENNPARK-2_OPT_B Plotted: 3/25/26 at 5:06pm By: CliffDharling

SEE SHEET 8 OF 14

SEE SHEET 10 OF 14




Boles Smyth Associates Inc.
 Imagination • Engineering • Excellence
 KING OF PRUSSIA DISTRICT - RENAISSANCE PARK
 ROADWAY PLAN

DISTRICT	COUNTY	ROUTE	SECTION	SHEET	
6-0	MONTGOMERY	0000	RENN	10 OF 14	
UPPER MERION TOWNSHIP					
REVISION NUMBER	REVISIONS			BY	DATE




SEE SHEET 14 OF 14

NEARMAP IMAGE TAKEN ON: 10/9/2025

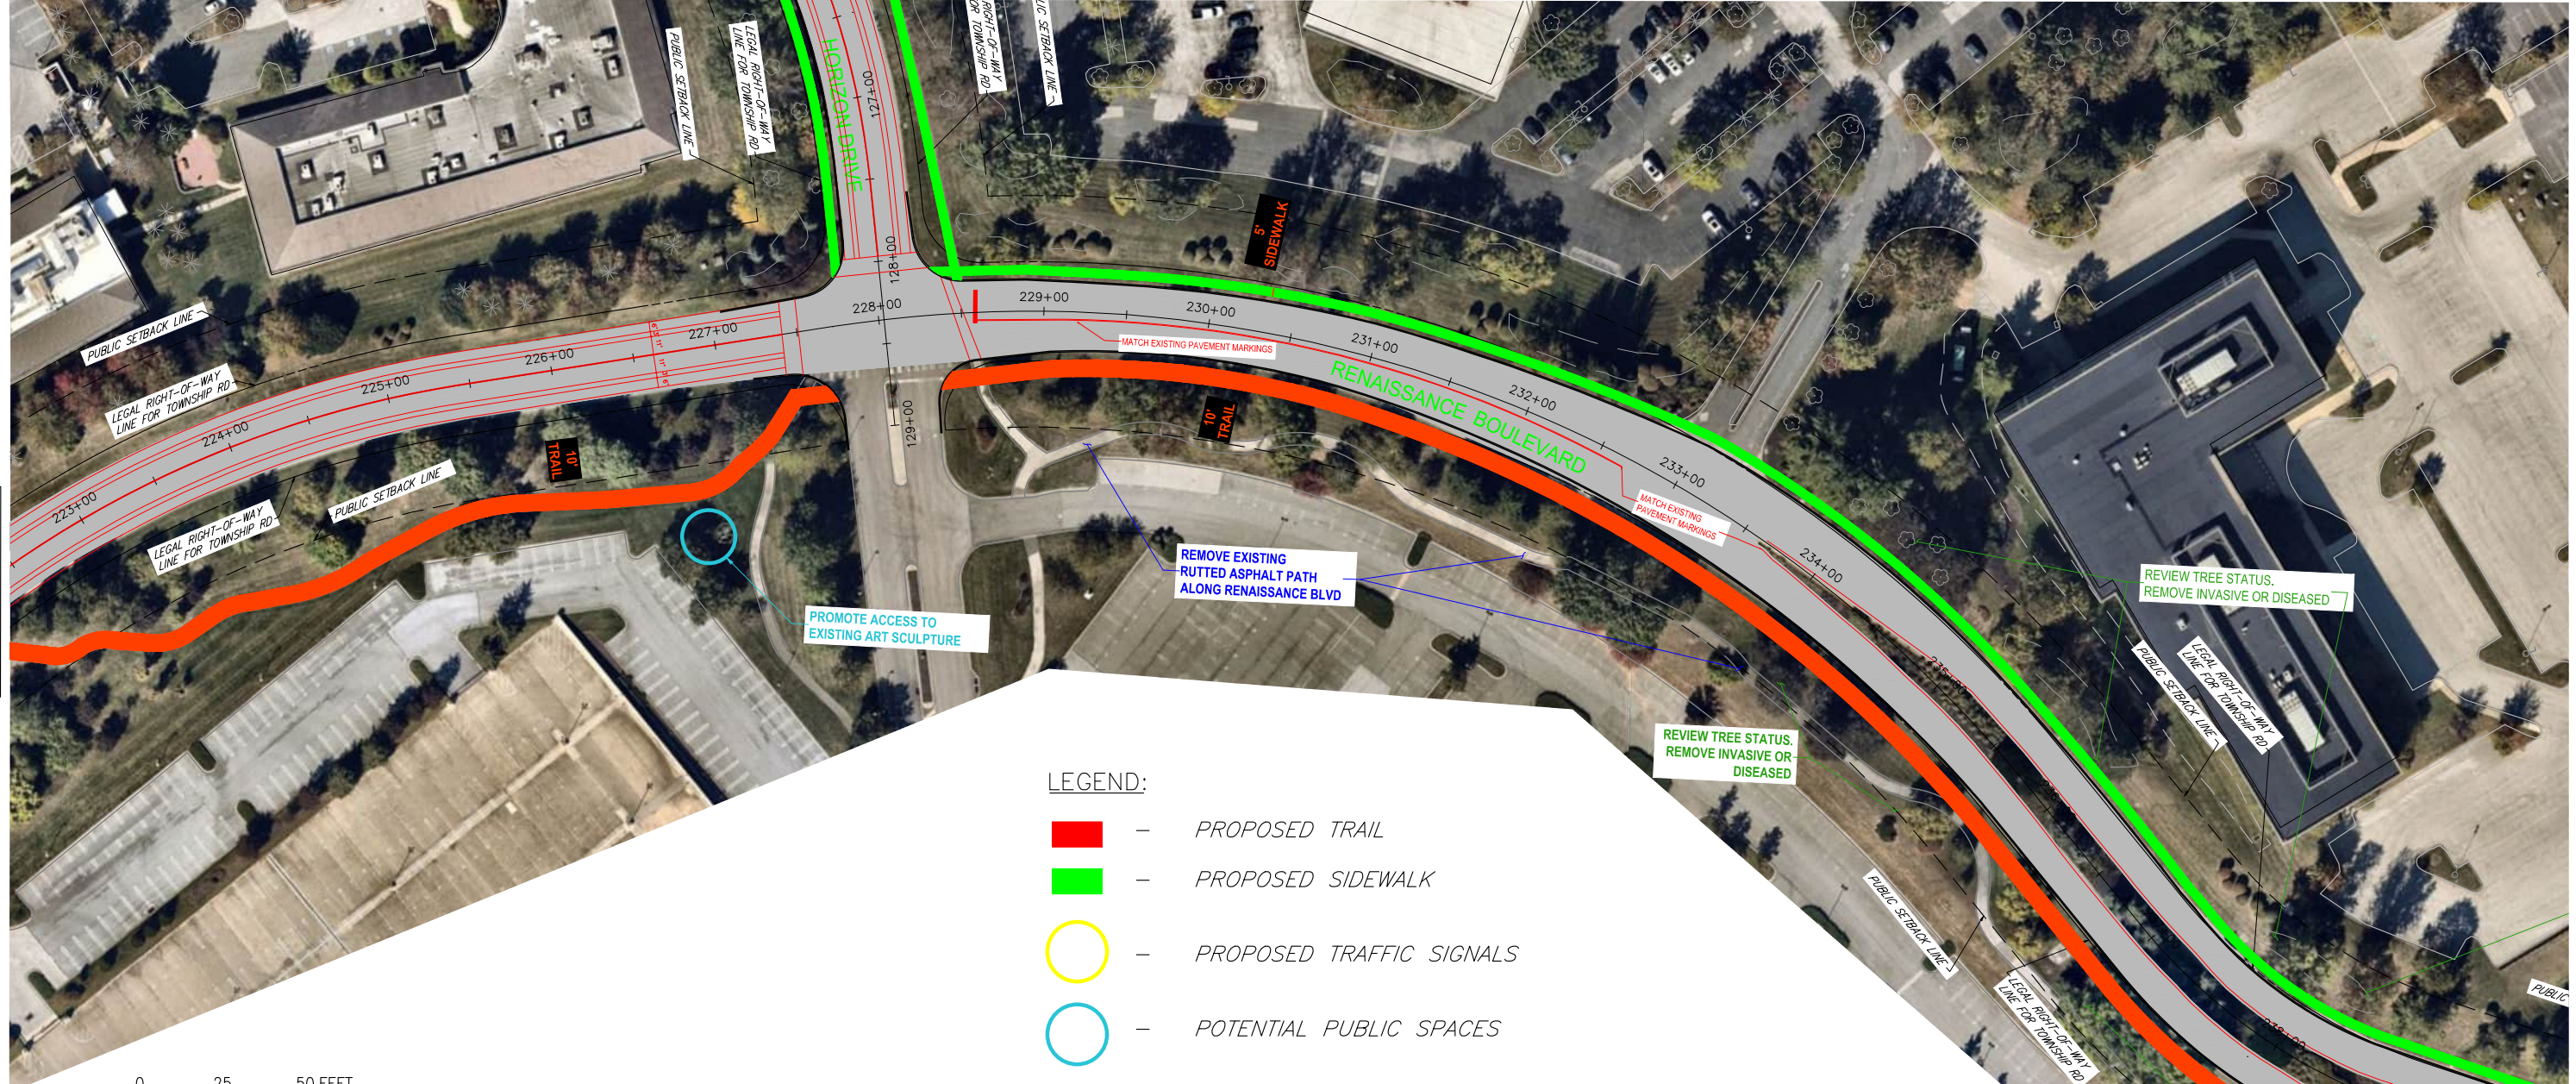

- LEGEND:**
- █ - PROPOSED TRAIL
 - █ - PROPOSED SIDEWALK
 - - PROPOSED TRAFFIC SIGNALS
 - - POTENTIAL PUBLIC SPACES
 - 1 - PROPERTY OWNERS
 - — — LEGAL RIGHT-OF-WAY LINE
 - - - PUBLIC SETBACK LINE

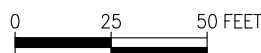

SEE SHEET 11 OF 14

File: KOP-RENNPARK-RD-WY-AERIAL.dwg Layout: KOP-RENNPARK-10_OPT_B Plotted: 3/25/26 at 5:11pm By: CliffordHoning

SEE SHEET 9 OF 14




Boles Smyth Associates Inc.

Imagination • Engineering • Excellence


KING OF PRUSSIA DISTRICT - RENAISSANCE PARK
ROADWAY PLAN

DISTRICT	COUNTY	ROUTE	SECTION	SHEET	
6-0	MONTGOMERY	0000	RENN	11 OF 14	
UPPER MERION TOWNSHIP					
REVISION NUMBER	REVISIONS			BY	DATE

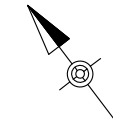

NEARMAP IMAGE TAKEN ON: 10/9/2025

SEE SHEET 10 OF 14

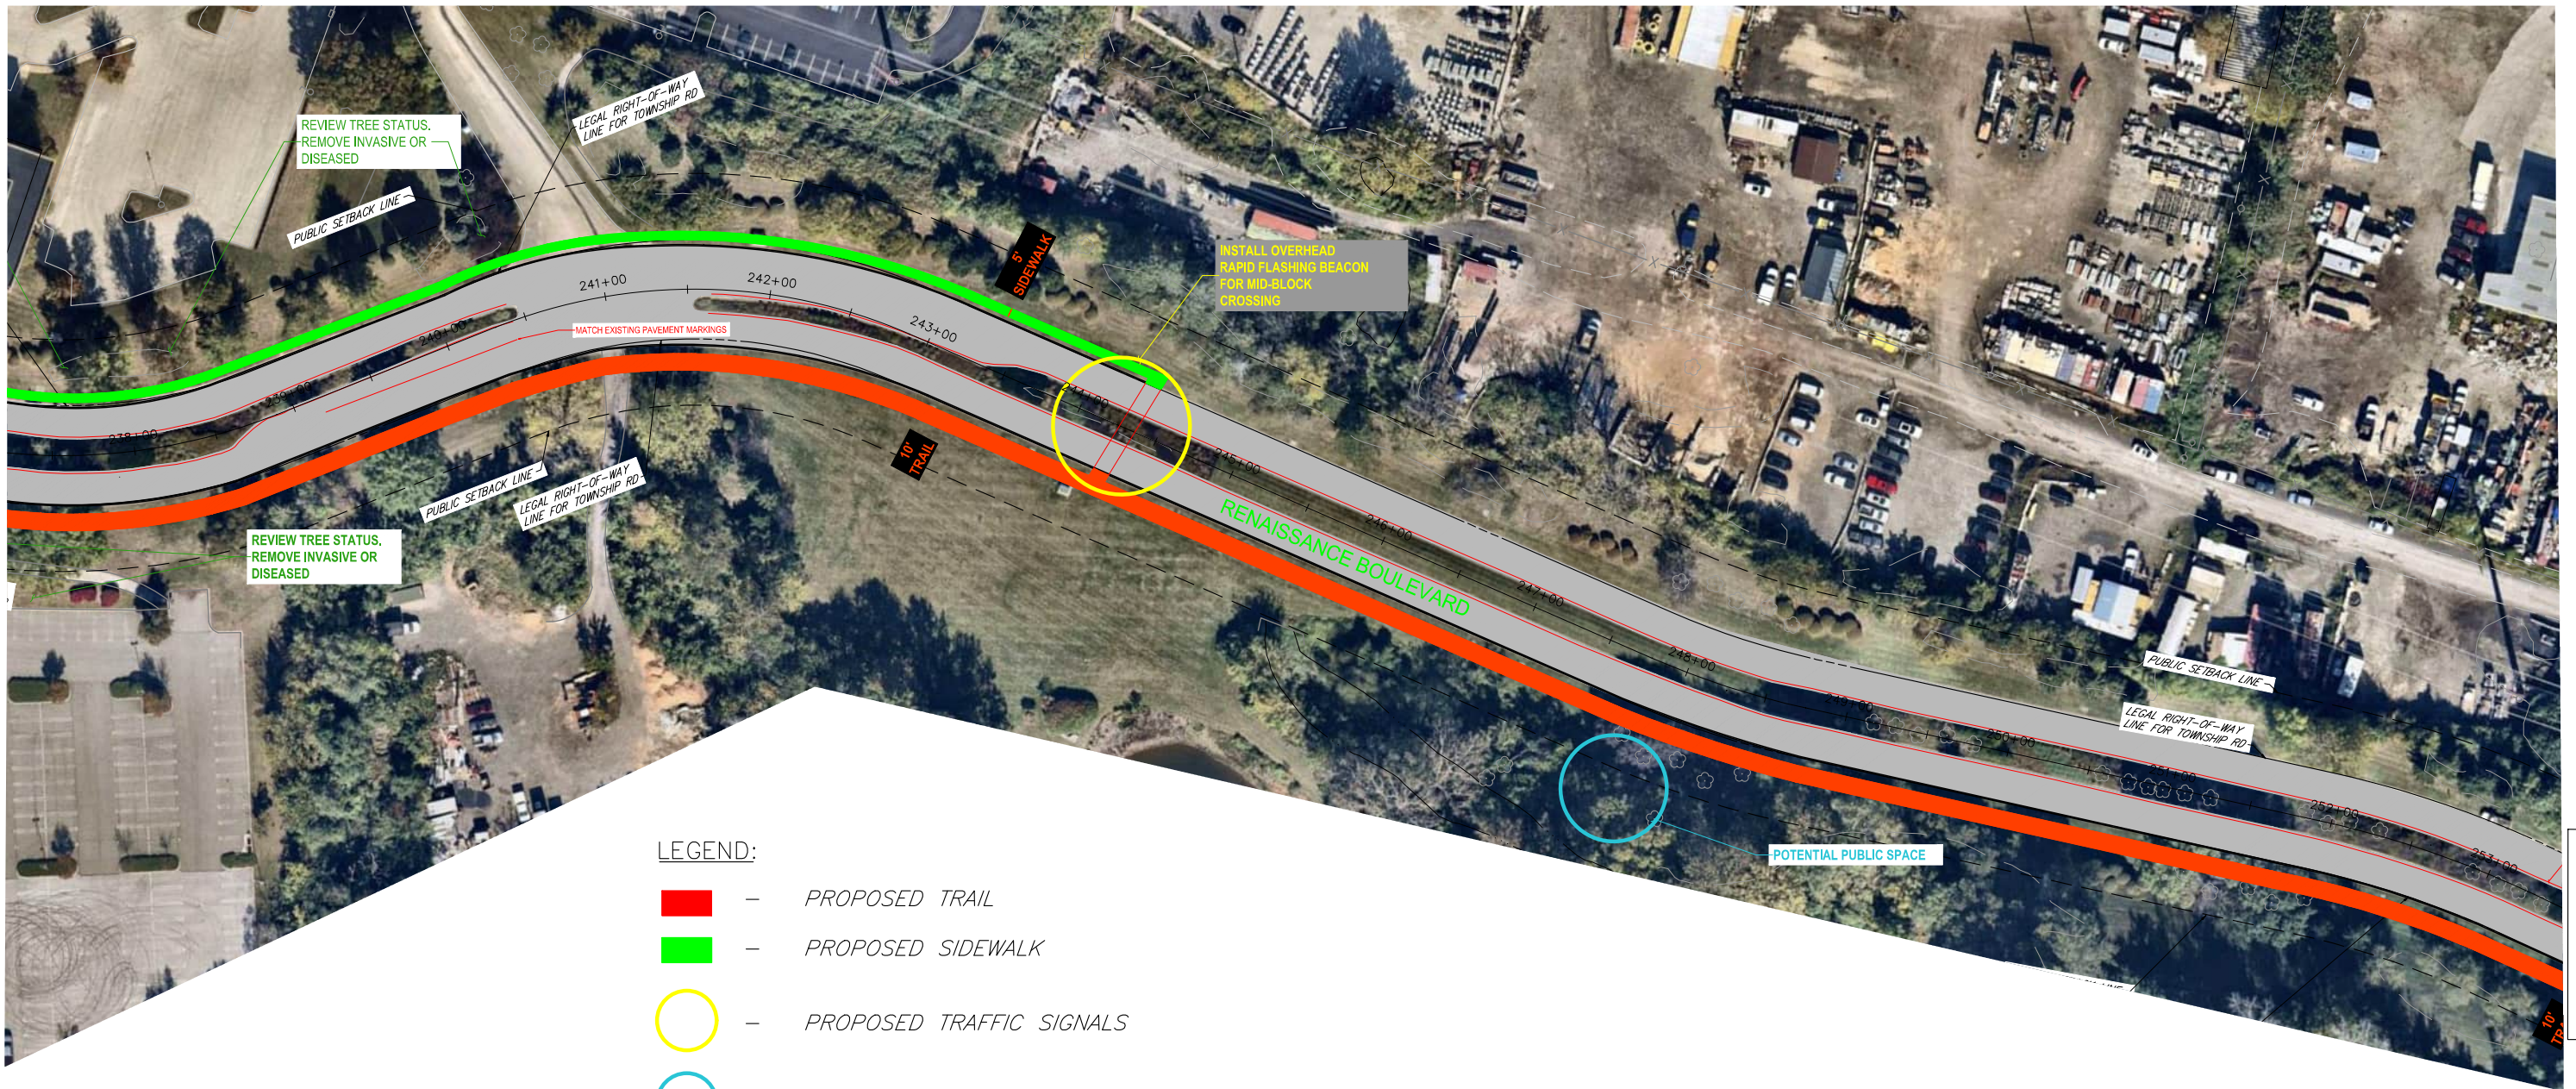

SEE SHEET 12 OF 14

LEGEND:

- PROPOSED TRAIL
- PROPOSED SIDEWALK
- PROPOSED TRAFFIC SIGNALS
- POTENTIAL PUBLIC SPACES
- 1 — PROPERTY OWNERS
- LEGAL RIGHT-OF-WAY LINE
- PUBLIC SETBACK LINE



File: KOP-RENNPARK-RD-WY-AERIAL.dwg Layout: KOP-RENNPARK-11_OPT_B Plotted: 3/25/26 at 5:13pm By: CliffordHoning




Boles Smyth Associates Inc.


Imagination • Engineering • Excellence

KING OF PRUSSIA DISTRICT - RENAISSANCE PARK
ROADWAY PLAN

DISTRICT	COUNTY	ROUTE	SECTION	SHEET
6-0	MONTGOMERY	0000	RENN	12 OF 14
UPPER MERION TOWNSHIP				
REVISION NUMBER	REVISIONS	BY	DATE	

LEGEND:

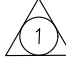- █ - PROPOSED TRAIL
- █ - PROPOSED SIDEWALK
- - PROPOSED TRAFFIC SIGNALS
- - POTENTIAL PUBLIC SPACES
-  - PROPERTY OWNERS
- - LEGAL RIGHT-OF-WAY LINE
- - - - PUBLIC SETBACK LINE

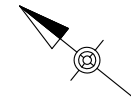

SEE SHEET 11 OF 14

NEARMAP IMAGE TAKEN ON: 10/9/2025







Boles Smyth Associates Inc.
 Imagination • Engineering • Excellence
 KING OF PRUSSIA DISTRICT - RENAISSANCE PARK
 ROADWAY PLAN

LEGEND:

- - PROPOSED TRAIL
- - PROPOSED SIDEWALK
- - PROPOSED TRAFFIC SIGNALS
- - POTENTIAL PUBLIC SPACES
- 1 - PROPERTY OWNERS
- - LEGAL RIGHT-OF-WAY LINE
- - - - PUBLIC SETBACK LINE

DISTRICT	COUNTY	ROUTE	SECTION	SHEET	
6-0	MONTGOMERY	0000	RENN	13 OF 14	
UPPER MERION TOWNSHIP					
REVISION NUMBER	REVISIONS			BY	DATE

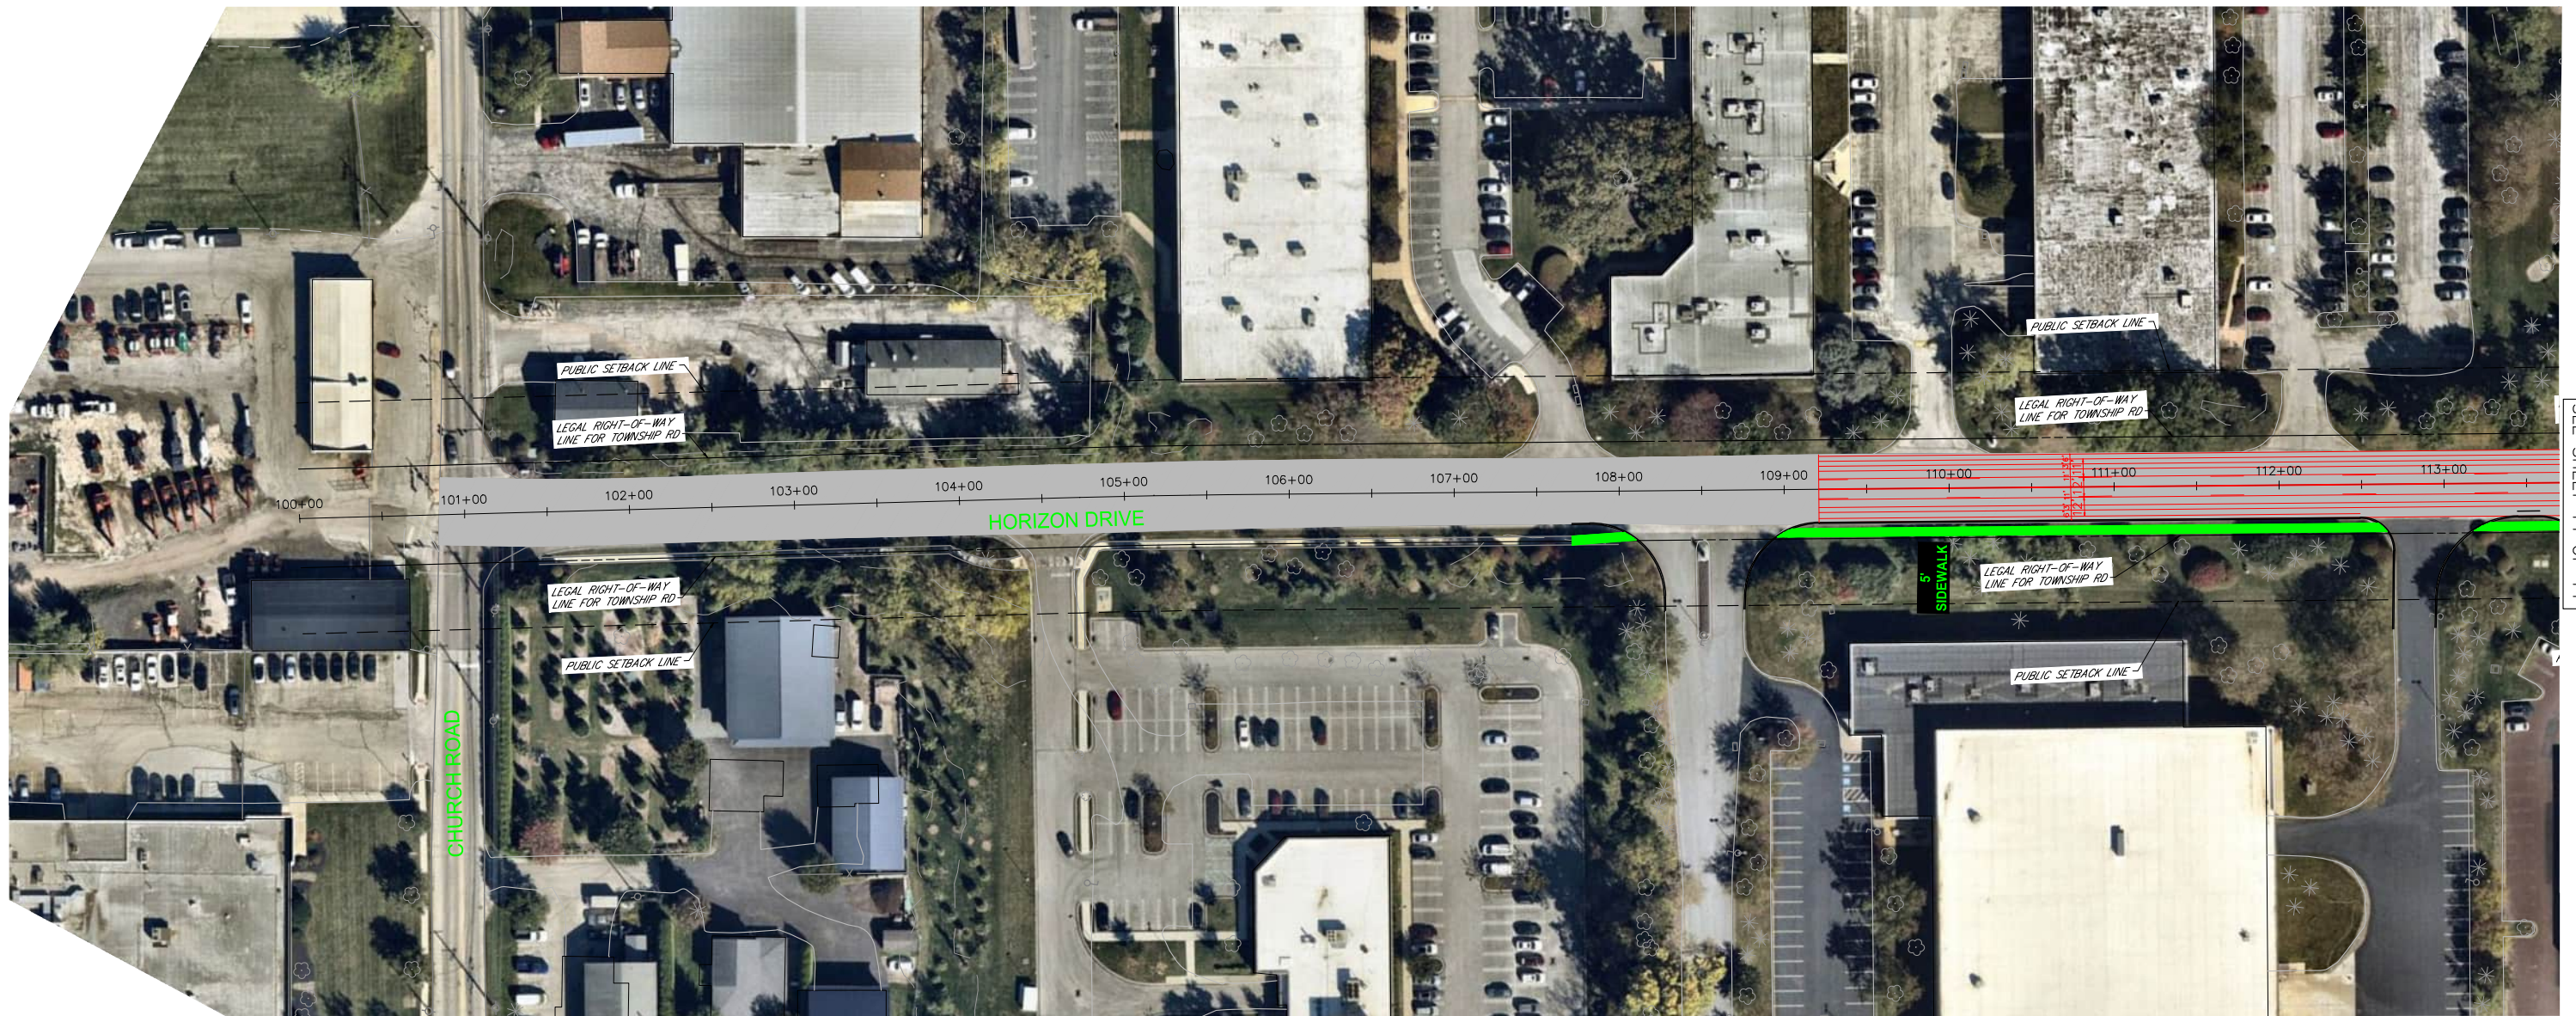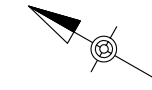

NEARMAP IMAGE TAKEN ON: 10/9/2025




Boles Smyth Associates Inc.

Imagination • Engineering • Excellence


KING OF PRUSSIA DISTRICT - RENAISSANCE PARK
ROADWAY PLAN

DISTRICT	COUNTY	ROUTE	SECTION	SHEET	
6-0	MONTGOMERY	0000	RENN	14 OF 14	
UPPER MERION TOWNSHIP					
REVISION NUMBER	REVISIONS			BY	DATE

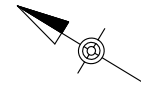

LEGEND:

- █ - PROPOSED TRAIL
- █ - PROPOSED SIDEWALK
- PROPOSED TRAFFIC SIGNALS
- POTENTIAL PUBLIC SPACES
- 1 - PROPERTY OWNERS
- — LEGAL RIGHT-OF-WAY LINE
- - - PUBLIC SETBACK LINE

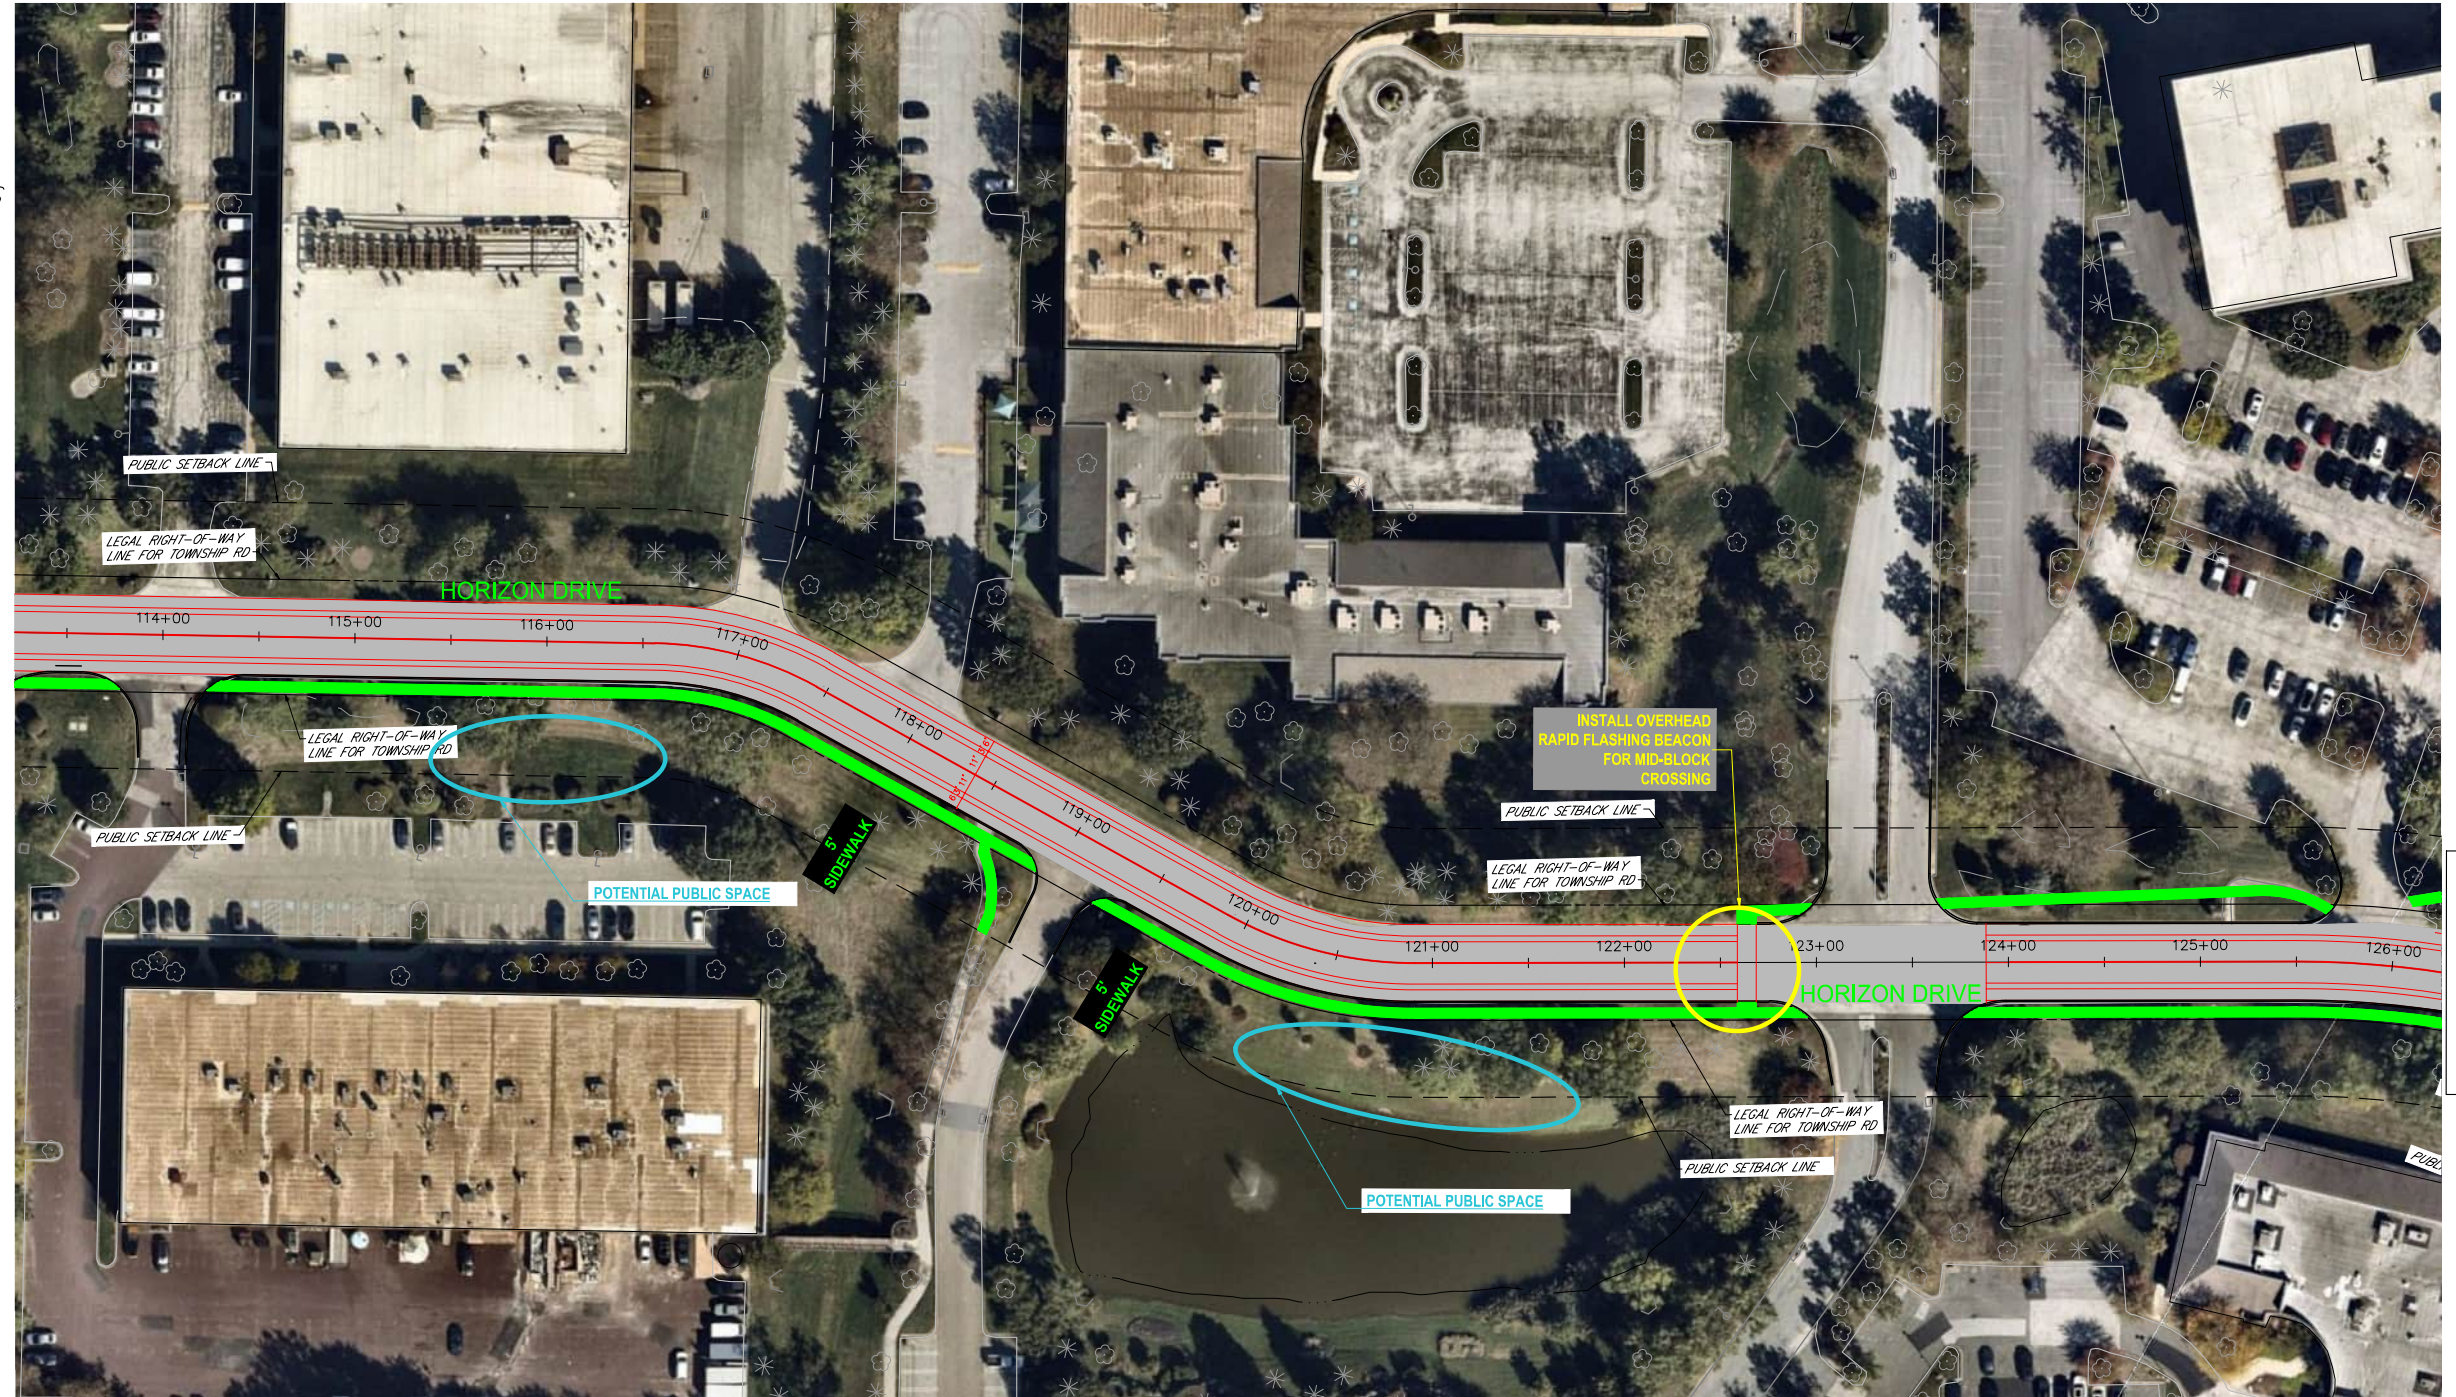

SEE SHEET 13 OF 14

SEE SHEET 10 OF 14

NEARMAP IMAGE TAKEN ON: 10/9/2025

