





**KING OF PRUSSIA DISTRICT
RENAISSANCE PARK
ROADWAY PLAN**

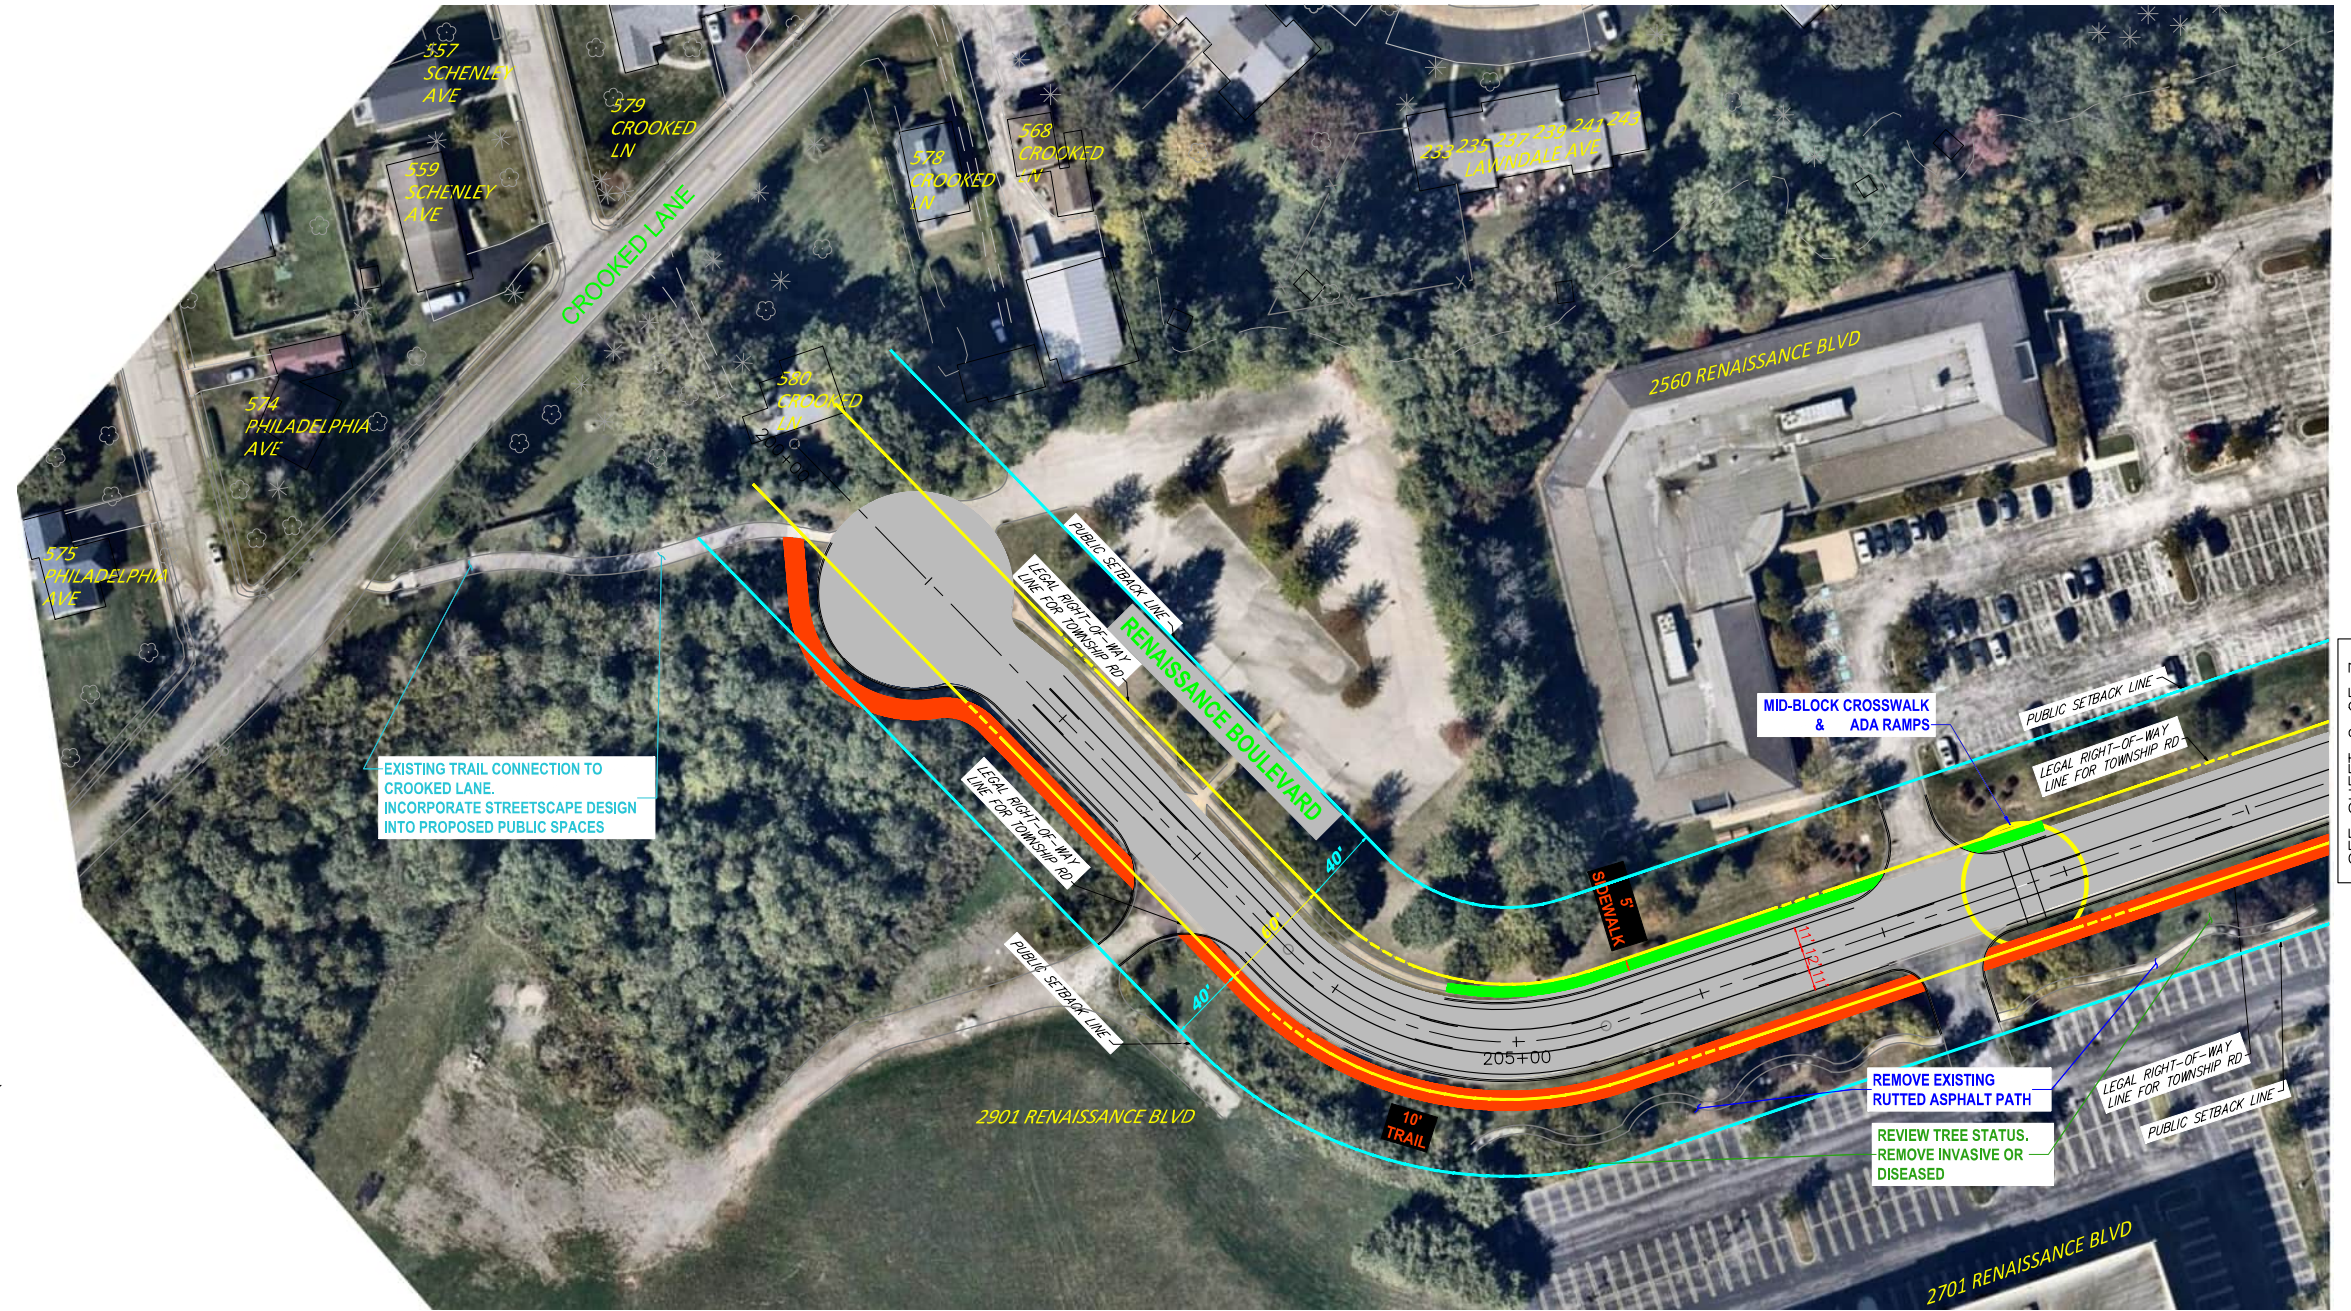

DISTRICT	COUNTY	ROUTE	SECTION	SHEET	
6-0	MONTGOMERY	0000	RENN	1 OF 7	
UPPER MERION TOWNSHIP					
REVISION NUMBER	REVISIONS			BY	DATE

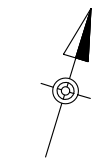

- LEGEND:**
- █ - PROPOSED ASPHALT TRAIL
 - █ - PROPOSED CONCRETE SIDEWALK
 - - PROPOSED TRAFFIC SIGNALS OR MID-BLOCK CROSSING
 - - POTENTIAL PUBLIC SPACES
 - - - - LEGAL RIGHT-OF-WAY LINE
 - - PUBLIC SETBACK LINE

NEARMAP IMAGE TAKEN ON: 10/9/2025



File: KOP-RENNPARK-RDWAY-AERIAL.dwg Layout: KOP-RENNPARK-1 Plotted: 5/11/26 at 10:18am By: AndySanborn

SEE SHEET 2 OF 7




**KING OF PRUSSIA DISTRICT
RENAISSANCE PARK
ROADWAY PLAN**



LEGEND:

- PROPOSED ASPHALT TRAIL
- PROPOSED CONCRETE SIDEWALK
- PROPOSED TRAFFIC SIGNALS OR MID-BLOCK CROSSING
- POTENTIAL PUBLIC SPACES
- - - LEGAL RIGHT-OF-WAY LINE
- PUBLIC SETBACK LINE

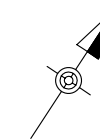

DISTRICT	COUNTY	ROUTE	SECTION	SHEET	
6-0	MONTGOMERY	0000	RENN	2 OF 7	
UPPER MERION TOWNSHIP					
REVISION NUMBER	REVISIONS			BY	DATE



SEE SHEET 1 OF 7

SEE SHEET 3 OF 7



NEARMAP IMAGE TAKEN ON: 10/9/2025


File: KOP-RENNPARK-RD-WY-AERIAL.dwg Layout: KOP-RENNPARK-2 Plotted: 5/1/26 at 10:18am By: AndySanborn



KING OF PRUSSIA DISTRICT
RENAISSANCE PARK
ROADWAY PLAN




DISTRICT	COUNTY	ROUTE	SECTION	SHEET
6-0	MONTGOMERY	0000	RENN	3 OF 7
UPPER MERION TOWNSHIP				
REVISION NUMBER	REVISIONS	BY	DATE	

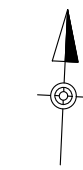

SEE SHEET 7 OF 7

NEARMAP IMAGE TAKEN ON: 10/9/2025

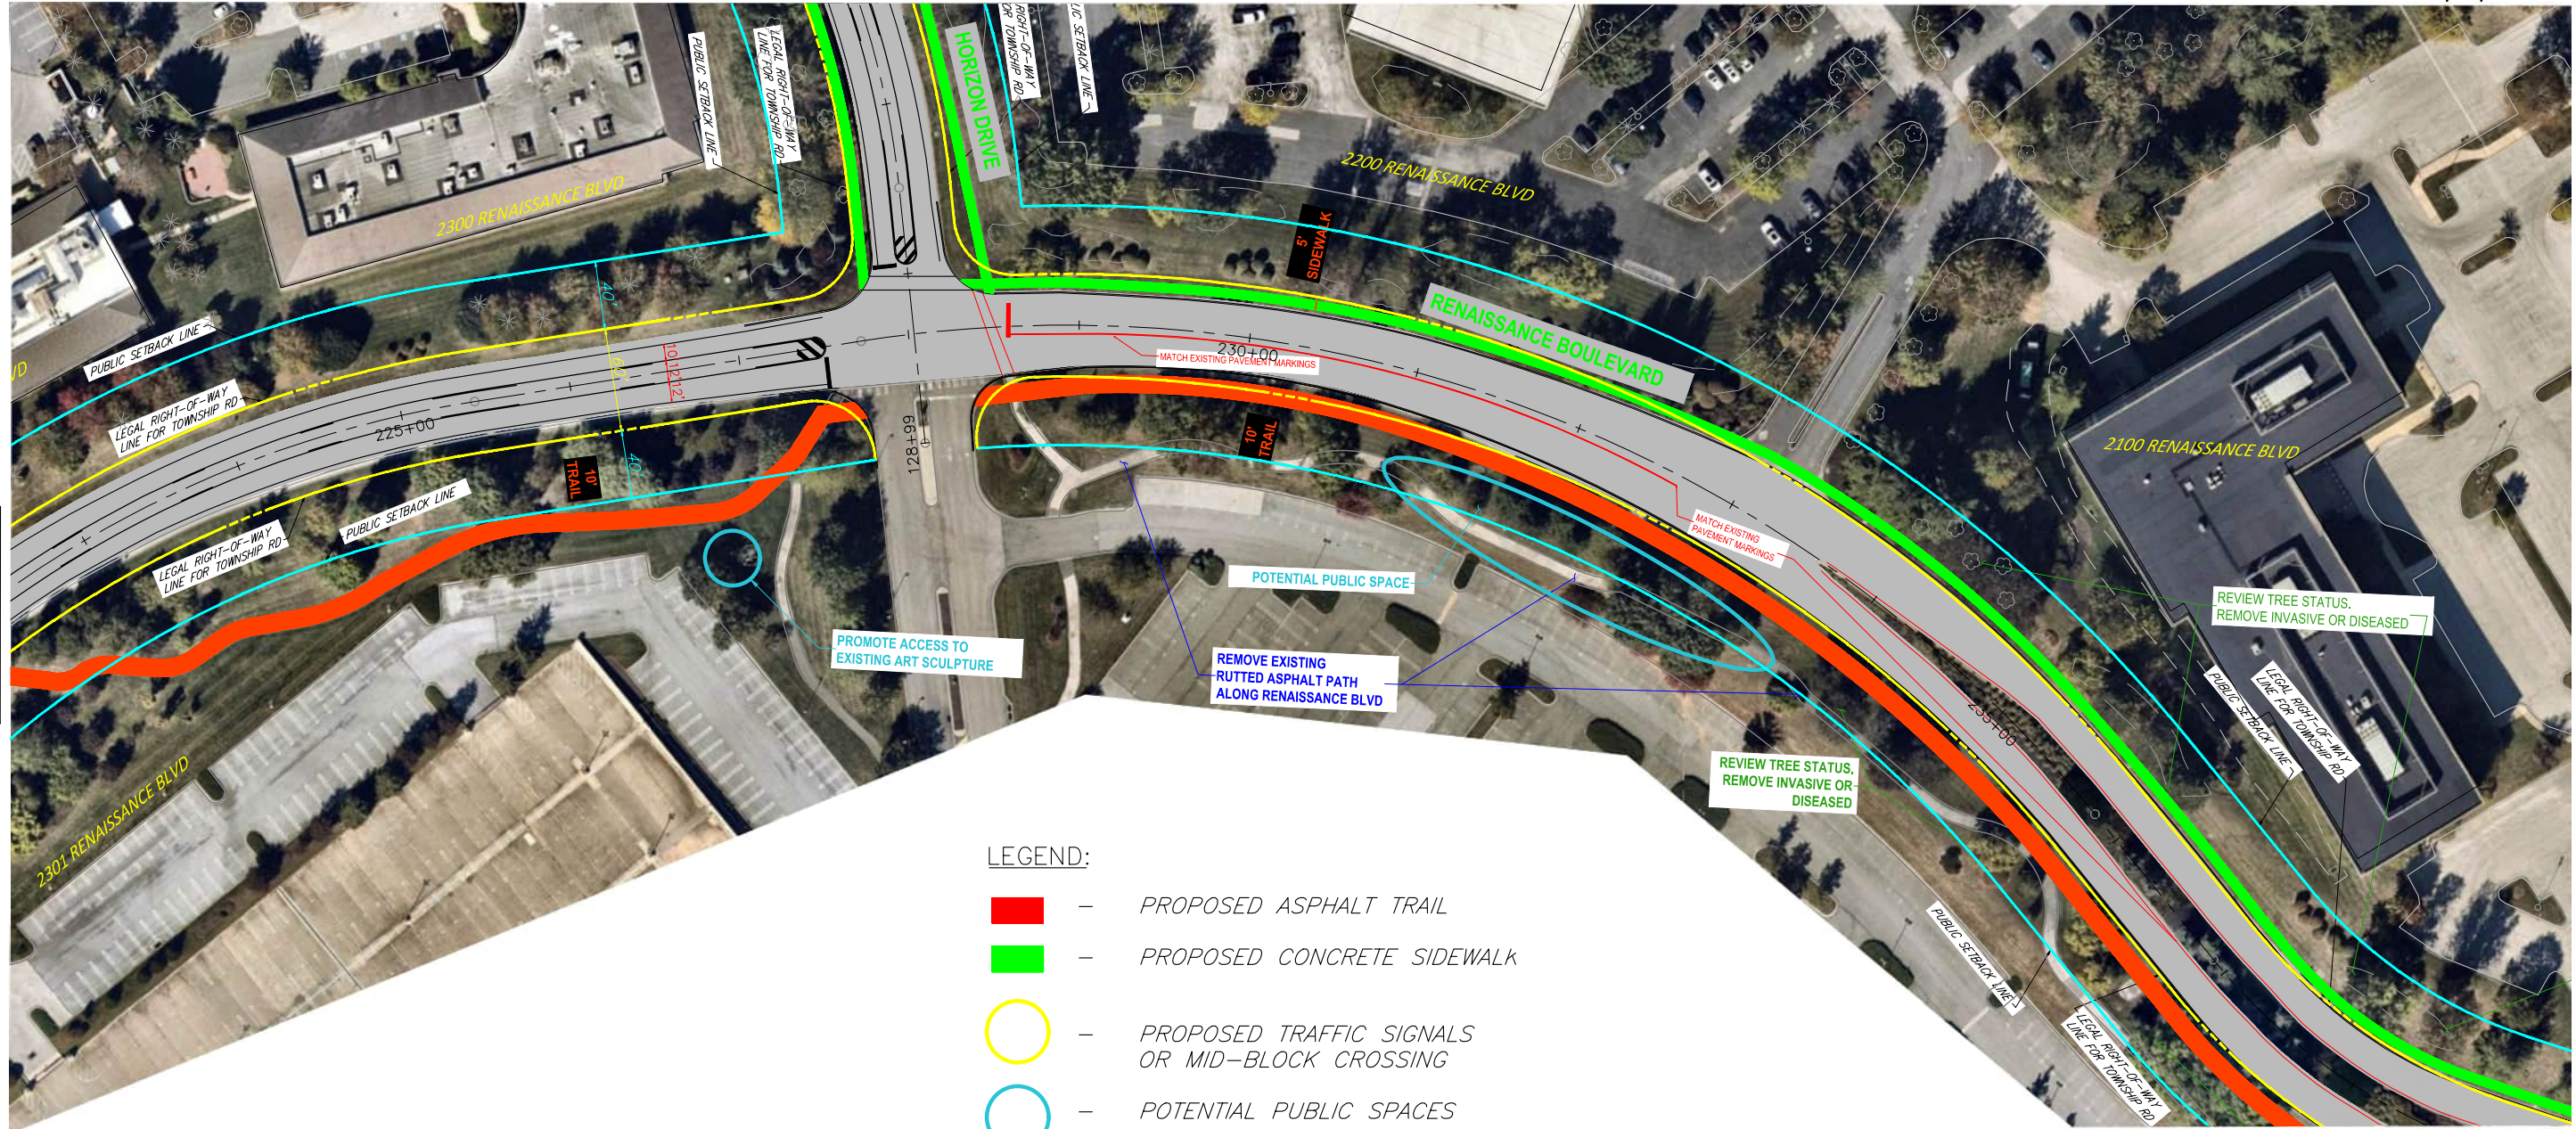

SEE SHEET 2 OF 7

SEE SHEET 4 OF 7

LEGEND:

- - PROPOSED ASPHALT TRAIL
- - PROPOSED CONCRETE SIDEWALK
- - PROPOSED TRAFFIC SIGNALS OR MID-BLOCK CROSSING
- - POTENTIAL PUBLIC SPACES
- - LEGAL RIGHT-OF-WAY LINE
- - PUBLIC SETBACK LINE






KING OF PRUSSIA DISTRICT
RENAISSANCE PARK
ROADWAY PLAN




DISTRICT	COUNTY	ROUTE	SECTION	SHEET
6-0	MONTGOMERY	0000	RENN	4 OF 7
UPPER MERION TOWNSHIP				
REVISION NUMBER	REVISIONS	BY	DATE	

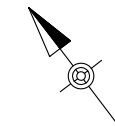

NEARMAP IMAGE TAKEN ON: 10/9/2025

SEE SHEET 3 OF 7

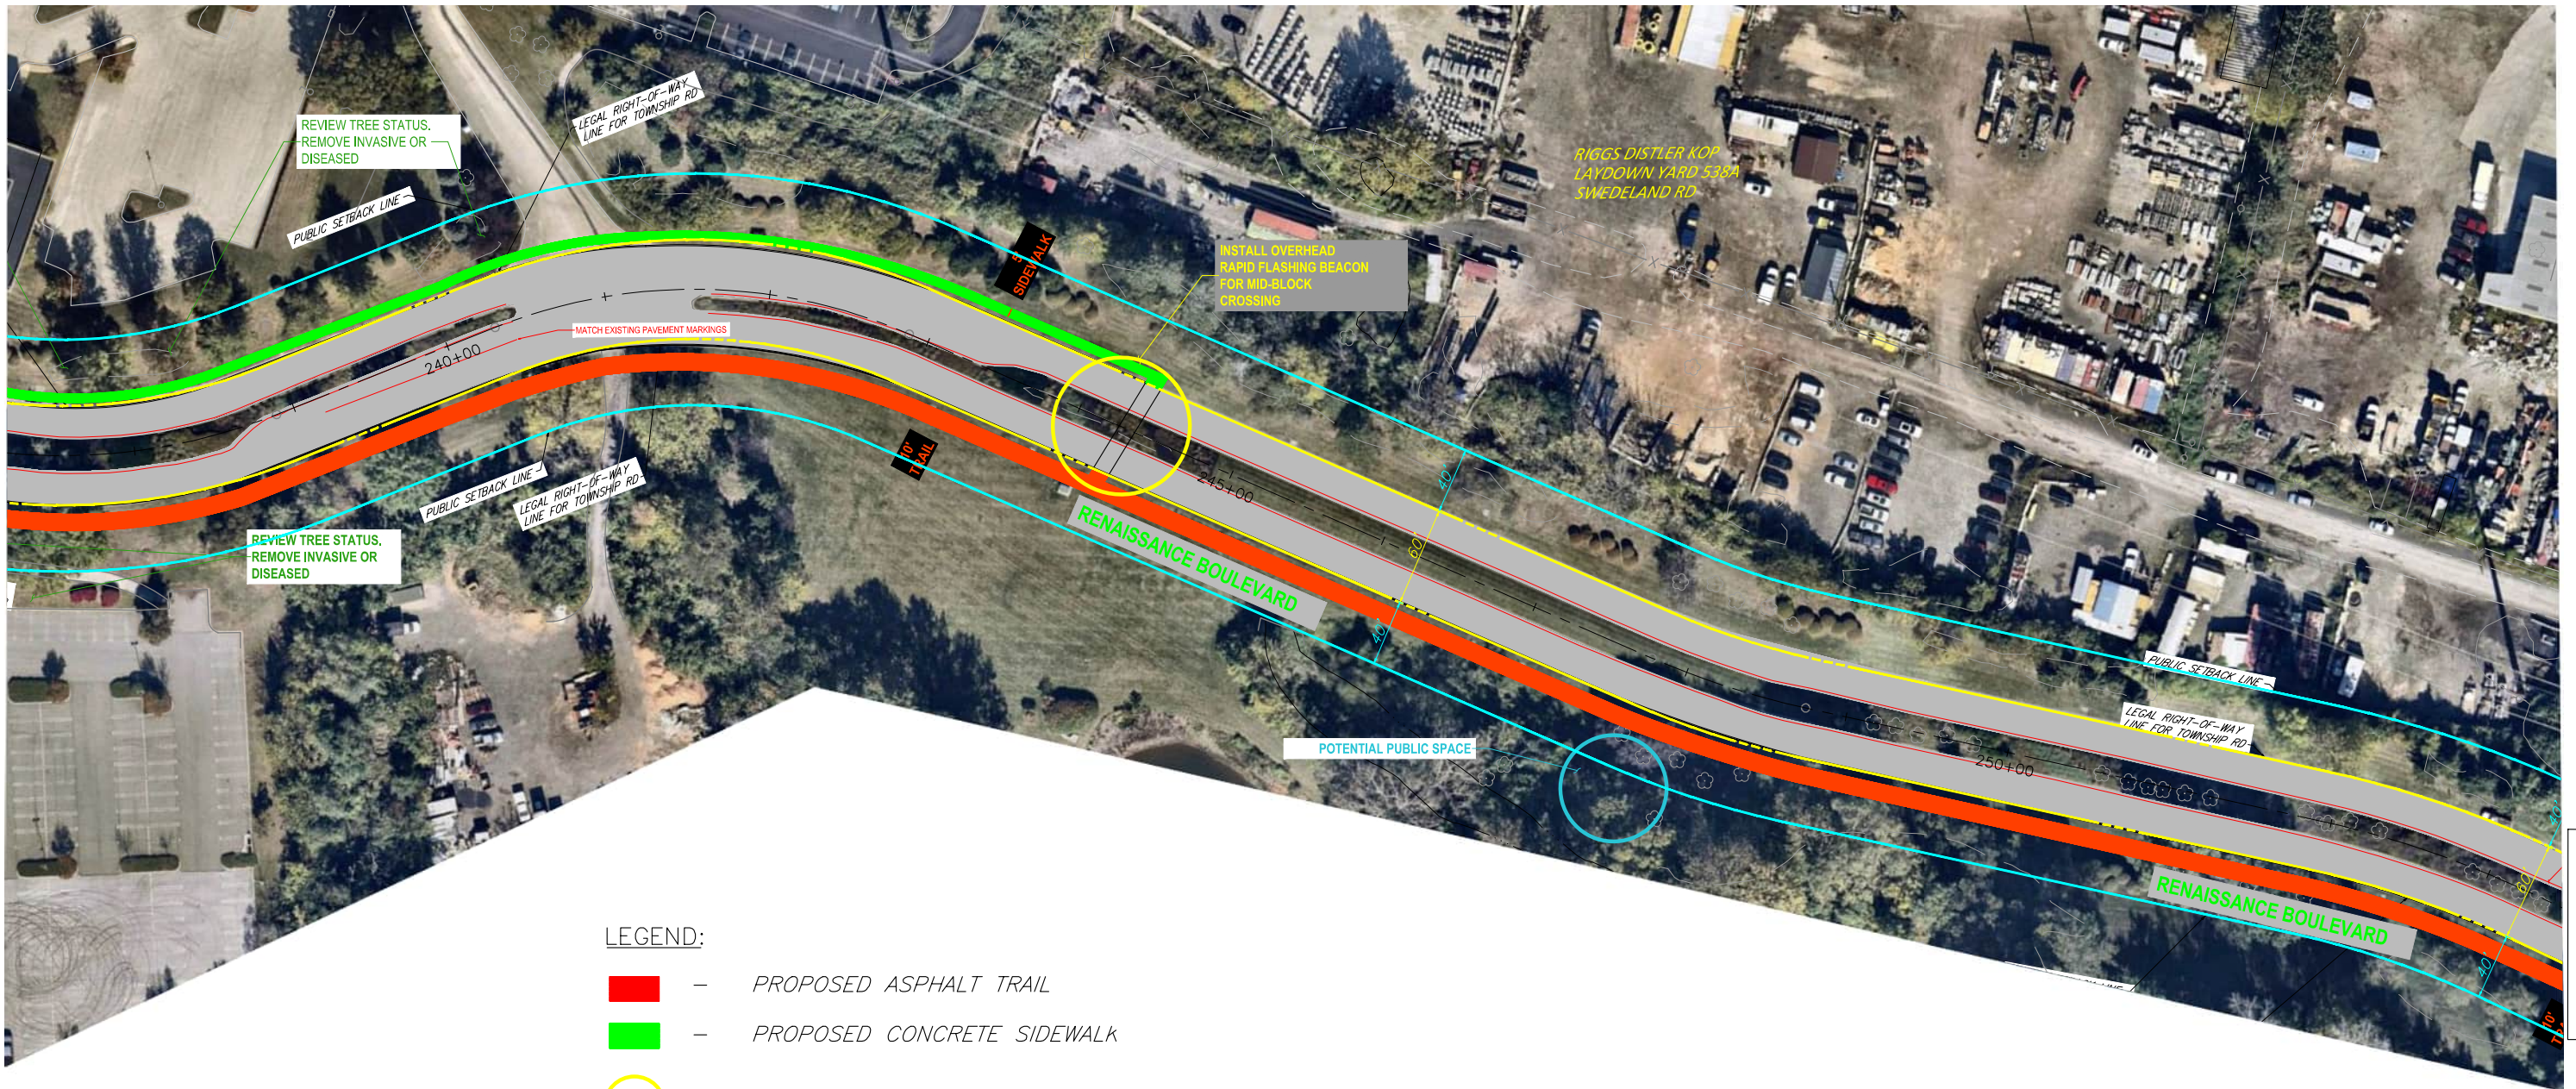

SEE SHEET 5 OF 7

- LEGEND:**
- PROPOSED ASPHALT TRAIL
 - PROPOSED CONCRETE SIDEWALK
 - PROPOSED TRAFFIC SIGNALS OR MID-BLOCK CROSSING
 - POTENTIAL PUBLIC SPACES
 - LEGAL RIGHT-OF-WAY LINE
 - PUBLIC SETBACK LINE




File: KOP-RENNPARK-RDWAY-AERIAL.dwg Layout: KOP-RENNPARK-4 Plotted: 5/1/26 at 10:18am By: AndySanborn



KING OF PRUSSIA DISTRICT
RENAISSANCE PARK
ROADWAY PLAN



DISTRICT	COUNTY	ROUTE	SECTION	SHEET
6-0	MONTGOMERY	0000	RENN	5 OF 7
UPPER MERION TOWNSHIP				
REVISION NUMBER	REVISIONS	BY	DATE	

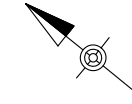

SEE SHEET 4 OF 7

LEGEND:

- PROPOSED ASPHALT TRAIL
- PROPOSED CONCRETE SIDEWALK
- PROPOSED TRAFFIC SIGNALS OR MID-BLOCK CROSSING
- POTENTIAL PUBLIC SPACES
- LEGAL RIGHT-OF-WAY LINE
- PUBLIC SETBACK LINE



NEARMAP IMAGE TAKEN ON: 10/9/2025




**KING OF PRUSSIA DISTRICT
RENAISSANCE PARK
ROADWAY PLAN**



LEGEND:


- - PROPOSED ASPHALT TRAIL
- - PROPOSED CONCRETE SIDEWALK
- - PROPOSED TRAFFIC SIGNALS OR MID-BLOCK CROSSING
- - POTENTIAL PUBLIC SPACES
- - - - LEGAL RIGHT-OF-WAY LINE
- - PUBLIC SETBACK LINE

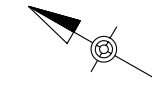

DISTRICT	COUNTY	ROUTE	SECTION	SHEET	
6-0	MONTGOMERY	0000	RENN	6 OF 7	
UPPER MERION TOWNSHIP					
REVISION NUMBER	REVISIONS			BY	DATE



SEE SHEET 7 OF 7

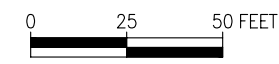

NEARMAP IMAGE TAKEN ON: 10/9/2025




**KING OF PRUSSIA DISTRICT
RENAISSANCE PARK
ROADWAY PLAN**




LEGEND:

- PROPOSED ASPHALT TRAIL
- PROPOSED CONCRETE SIDEWALK
- PROPOSED TRAFFIC SIGNALS OR MID-BLOCK CROSSING
- POTENTIAL PUBLIC SPACES
- LEGAL RIGHT-OF-WAY LINE
- PUBLIC SETBACK LINE

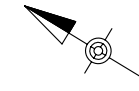

DISTRICT	COUNTY	ROUTE	SECTION	SHEET
6-0	MONTGOMERY	0000	RENN	7 OF 7
UPPER MERION TOWNSHIP				
REVISION NUMBER	REVISIONS			BY DATE

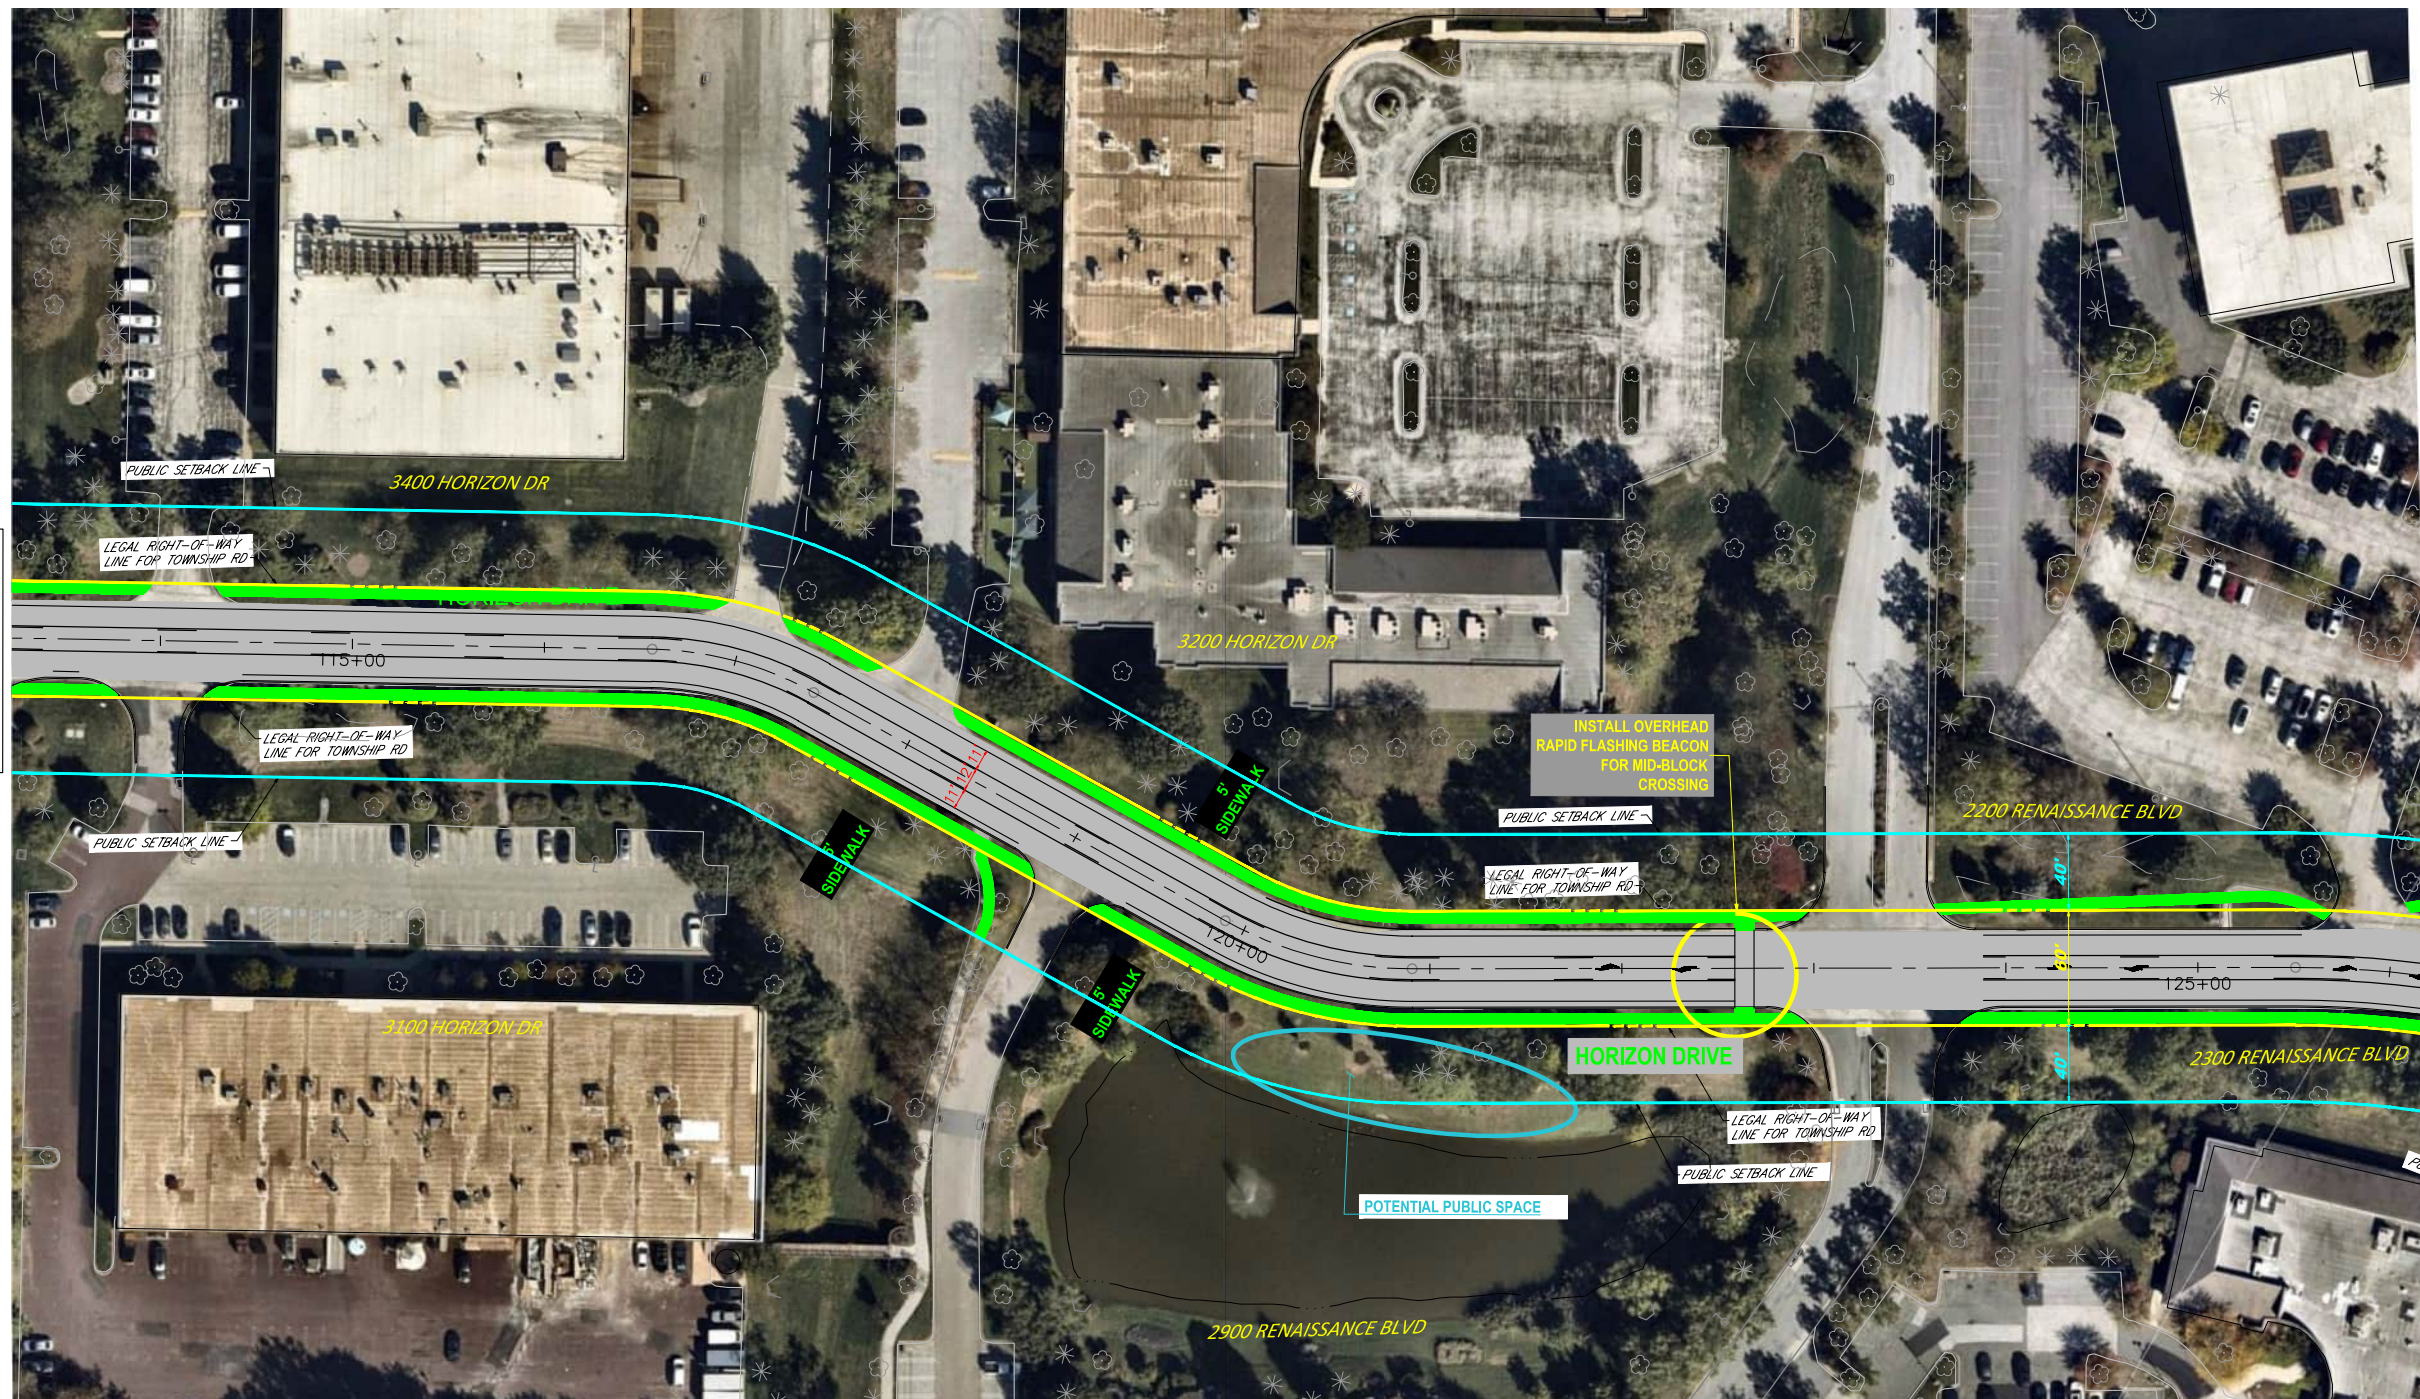

SEE SHEET 6 OF 7

SEE SHEET 3 OF 7

NEARMAP IMAGE TAKEN ON: 10/9/2025






KING OF PRUSSIA DISTRICT
RENAISSANCE PARK
ROADWAY PLAN




LEGEND:

- PROPOSED ASPHALT TRAIL
- PROPOSED CONCRETE SIDEWALK
- PROPOSED TRAFFIC SIGNALS OR MID-BLOCK CROSSING
- POTENTIAL PUBLIC SPACES
- LEGAL RIGHT-OF-WAY LINE
- PUBLIC SETBACK LINE

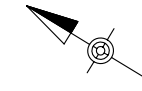

DISTRICT	COUNTY	ROUTE	SECTION	SHEET
6-0	MONTGOMERY	0000	RENN	1 OF 1
UPPER MERION TOWNSHIP				
REVISION NUMBER	REVISIONS			BY DATE

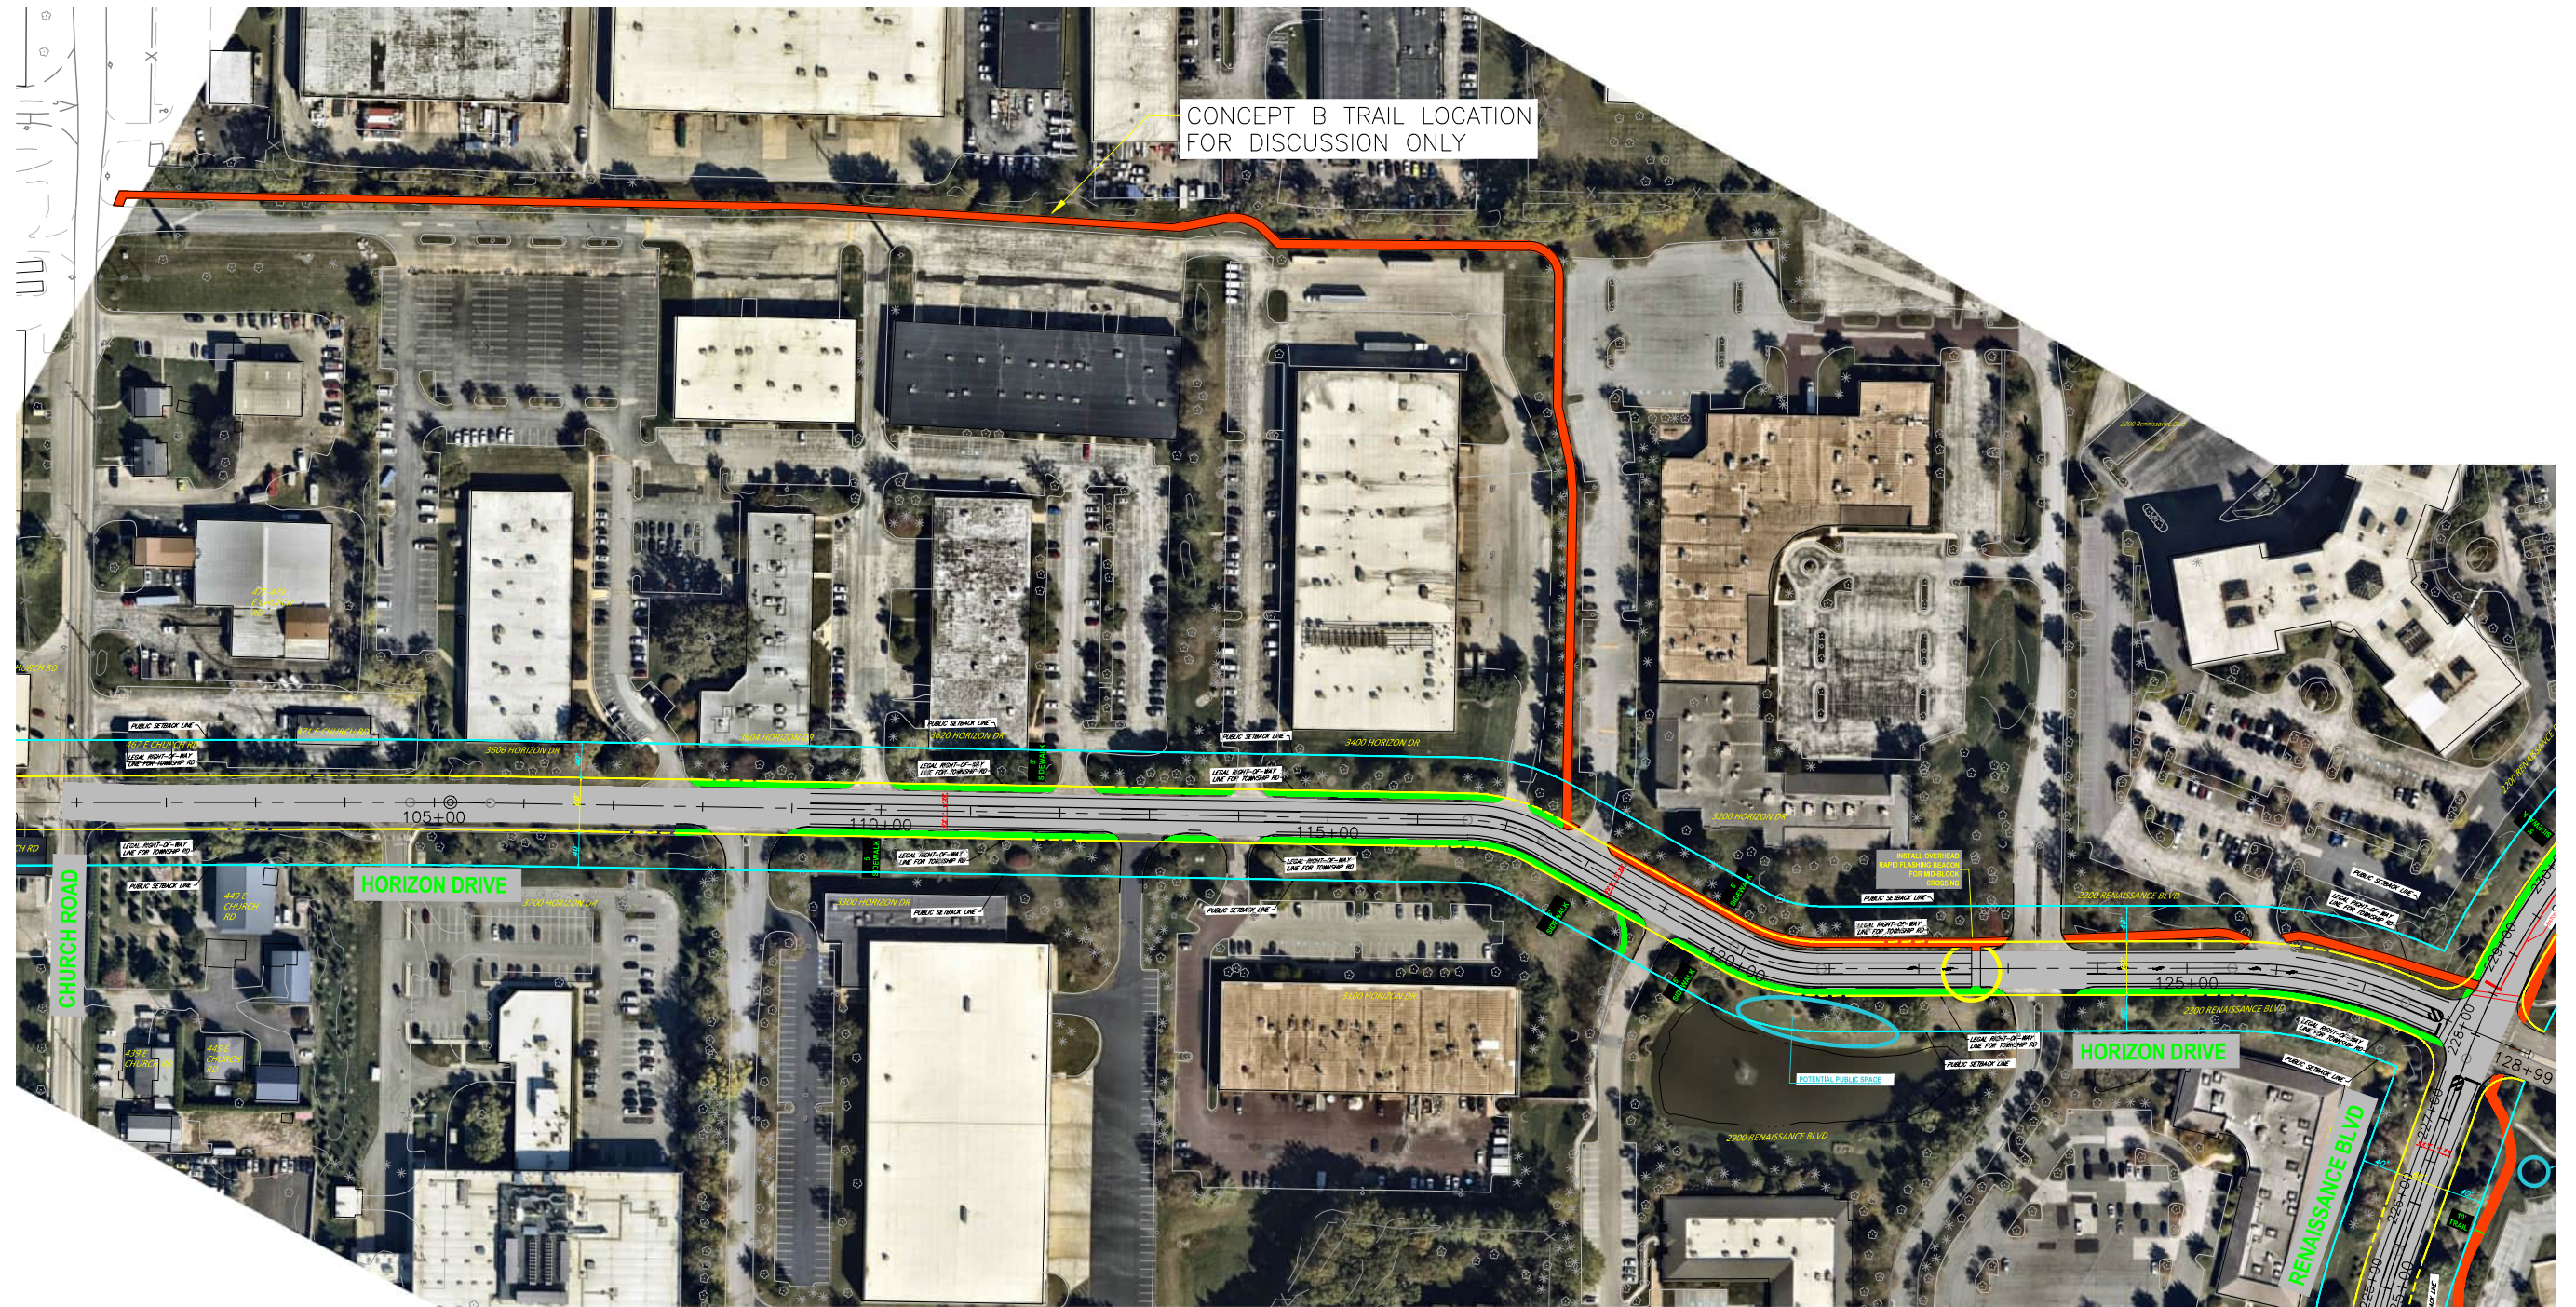



NEARMAP IMAGE TAKEN ON: 10/9/2025






**KING OF PRUSSIA DISTRICT
RENAISSANCE PARK
ROADWAY PLAN**

DISTRICT	COUNTY	ROUTE	SECTION	SHEET	
6-0	MONTGOMERY	0000	RENN	1 OF 1	
UPPER MERION TOWNSHIP					
REVISION NUMBER	REVISIONS			BY	DATE

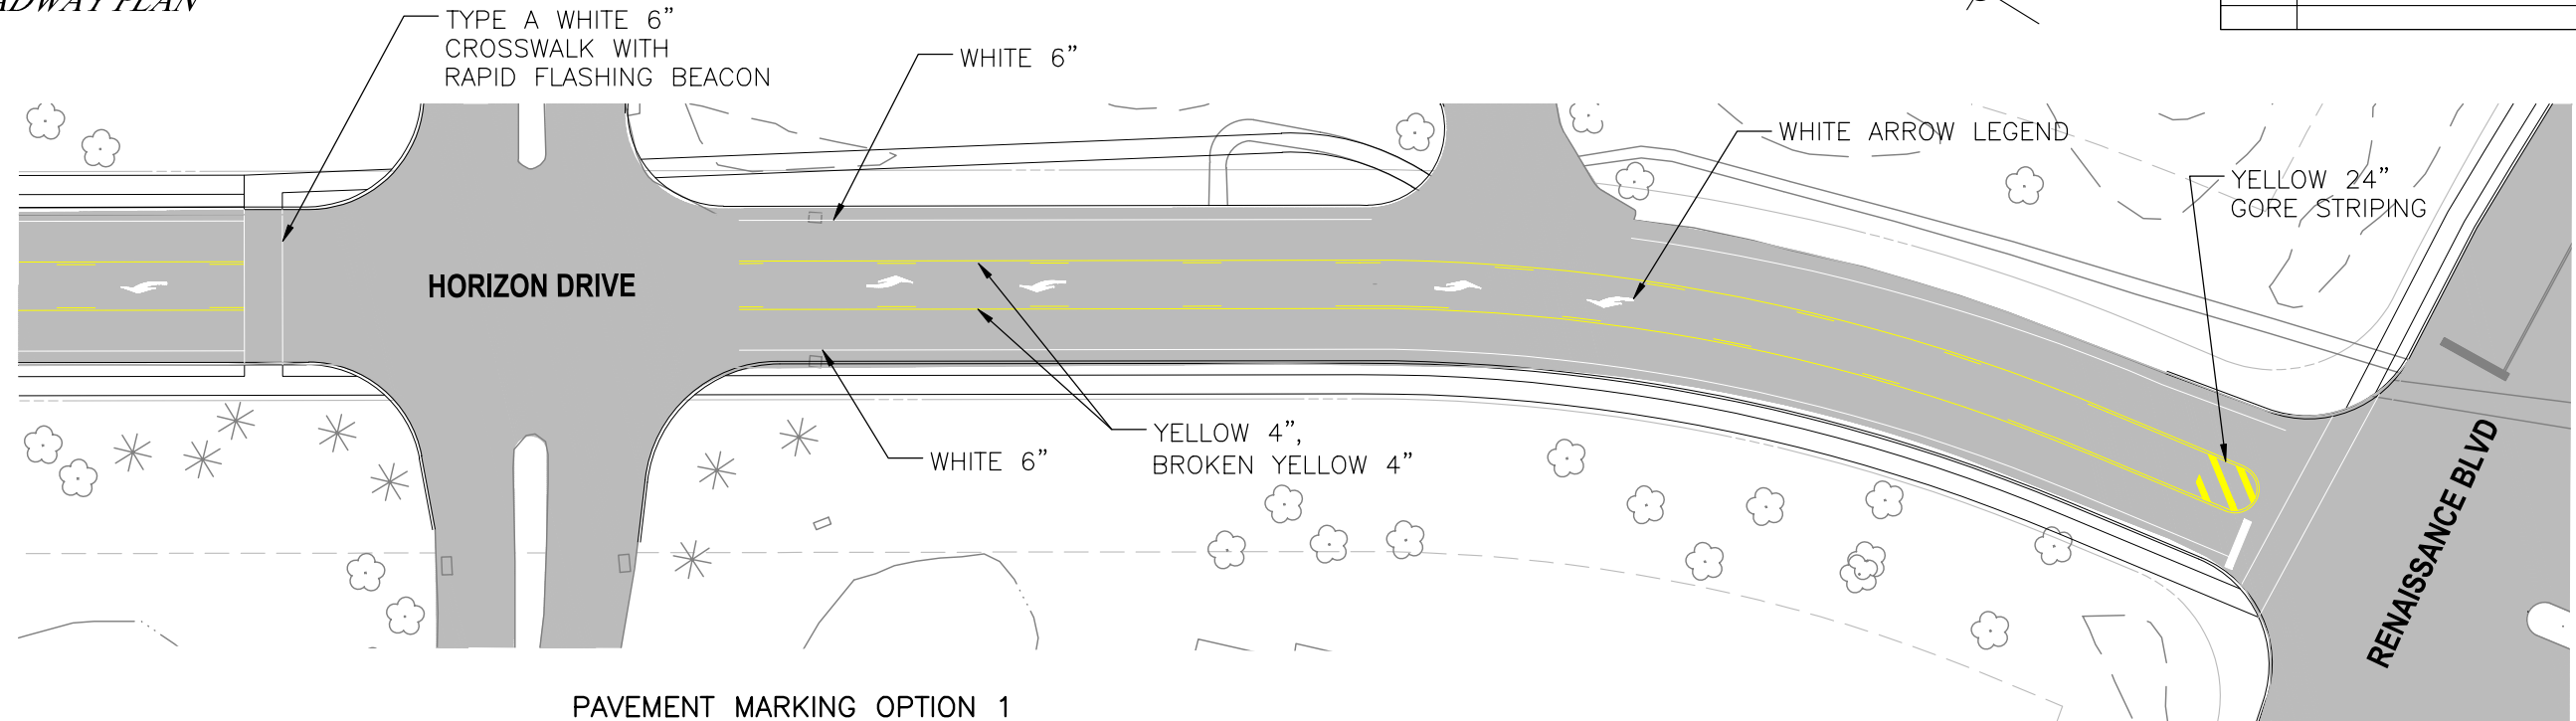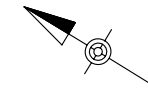

PAVEMENT MARKING OPTION 1

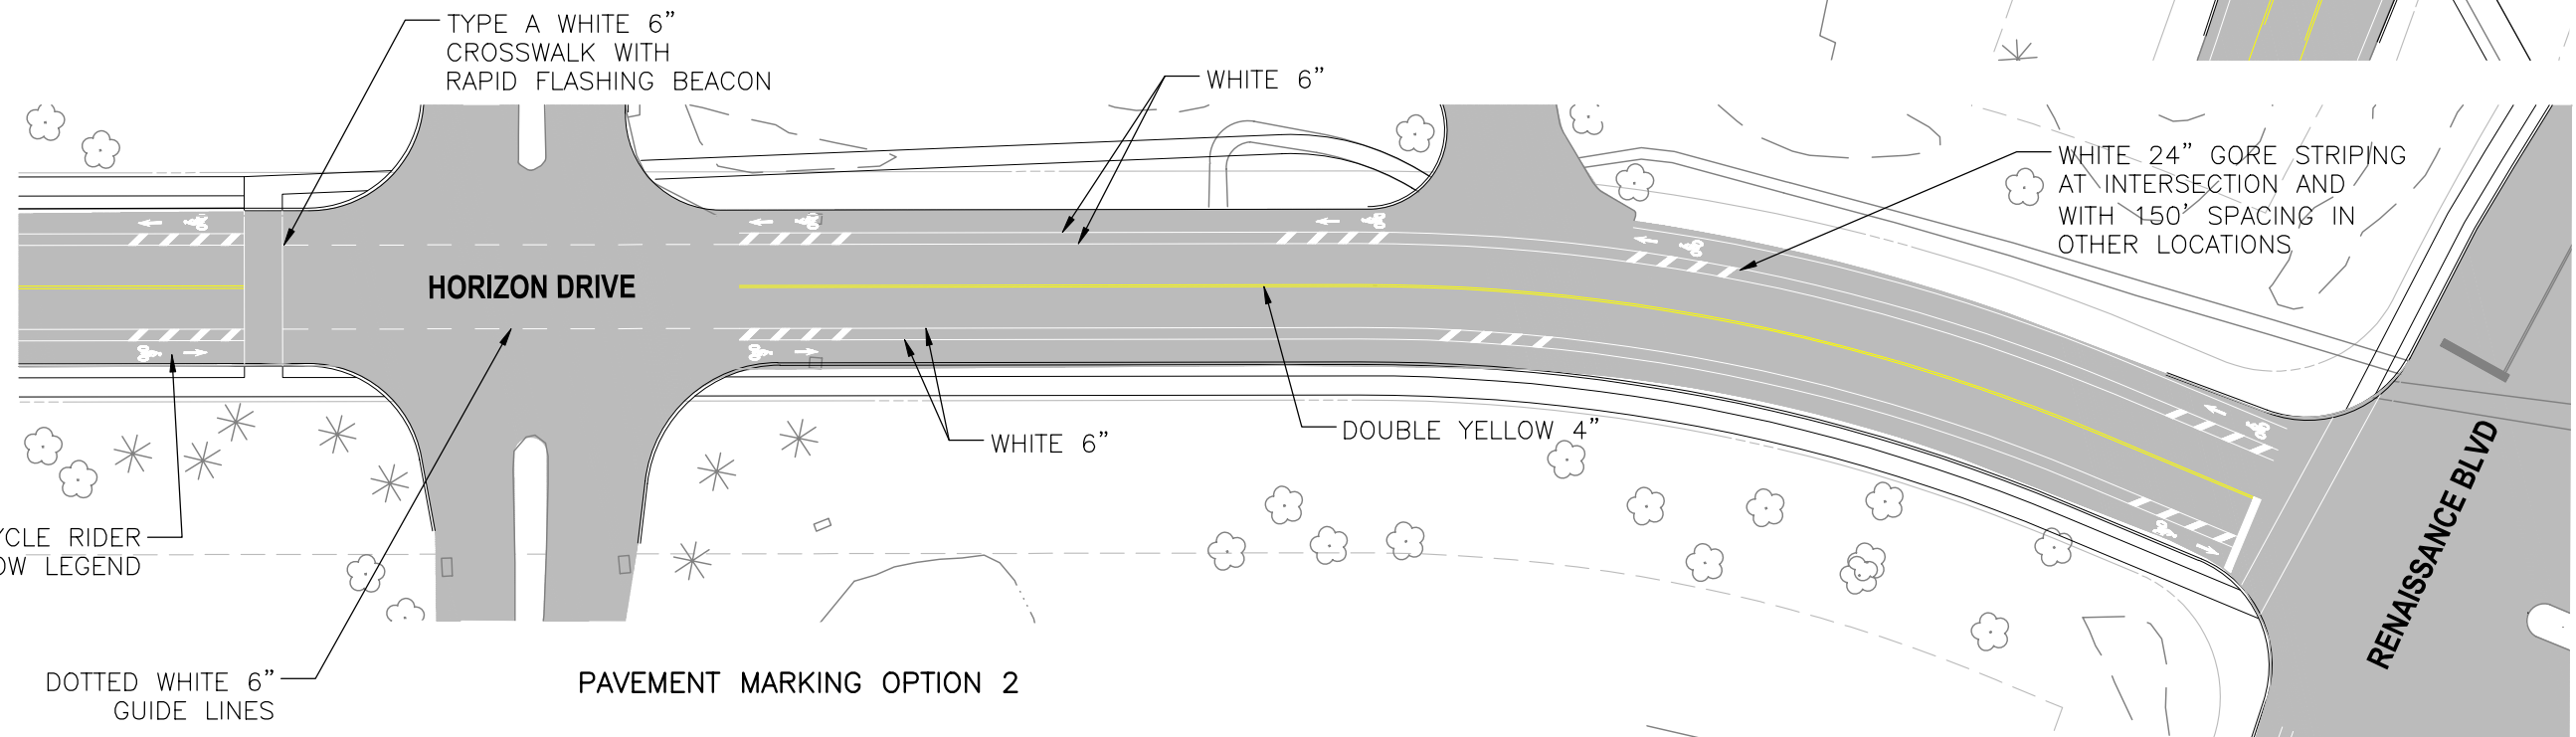

PAVEMENT MARKING OPTION 2

NOTE: PAVEMENT MARKING OPTIONS MAY BE APPLIED INDEPENDENTLY TO RENAISSANCE BLVD AND/OR HORIZON DRIVE

File: Renn_Park_PVM.dwg Layout: KOP-RENNPARK-PVM_Exhibit Plotted: 4/28/26 at 5:11pm By: AndySornborn

